



DODD BLVD/FLAGSTAFF AVE - DRAFT CONCEPT
 LAYOUT - ROUNDABOUT
 CITY OF LAKEVILLE/DAKOTA COUNTY
 DATE: 9-26-2017

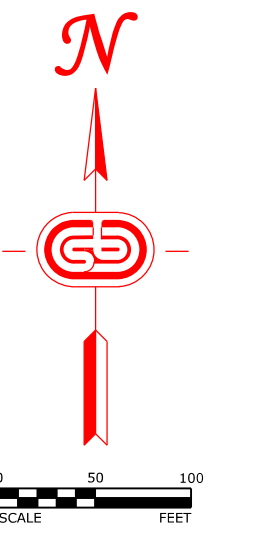

**PRELIMINARY
 SUBJECT TO CHANGE**

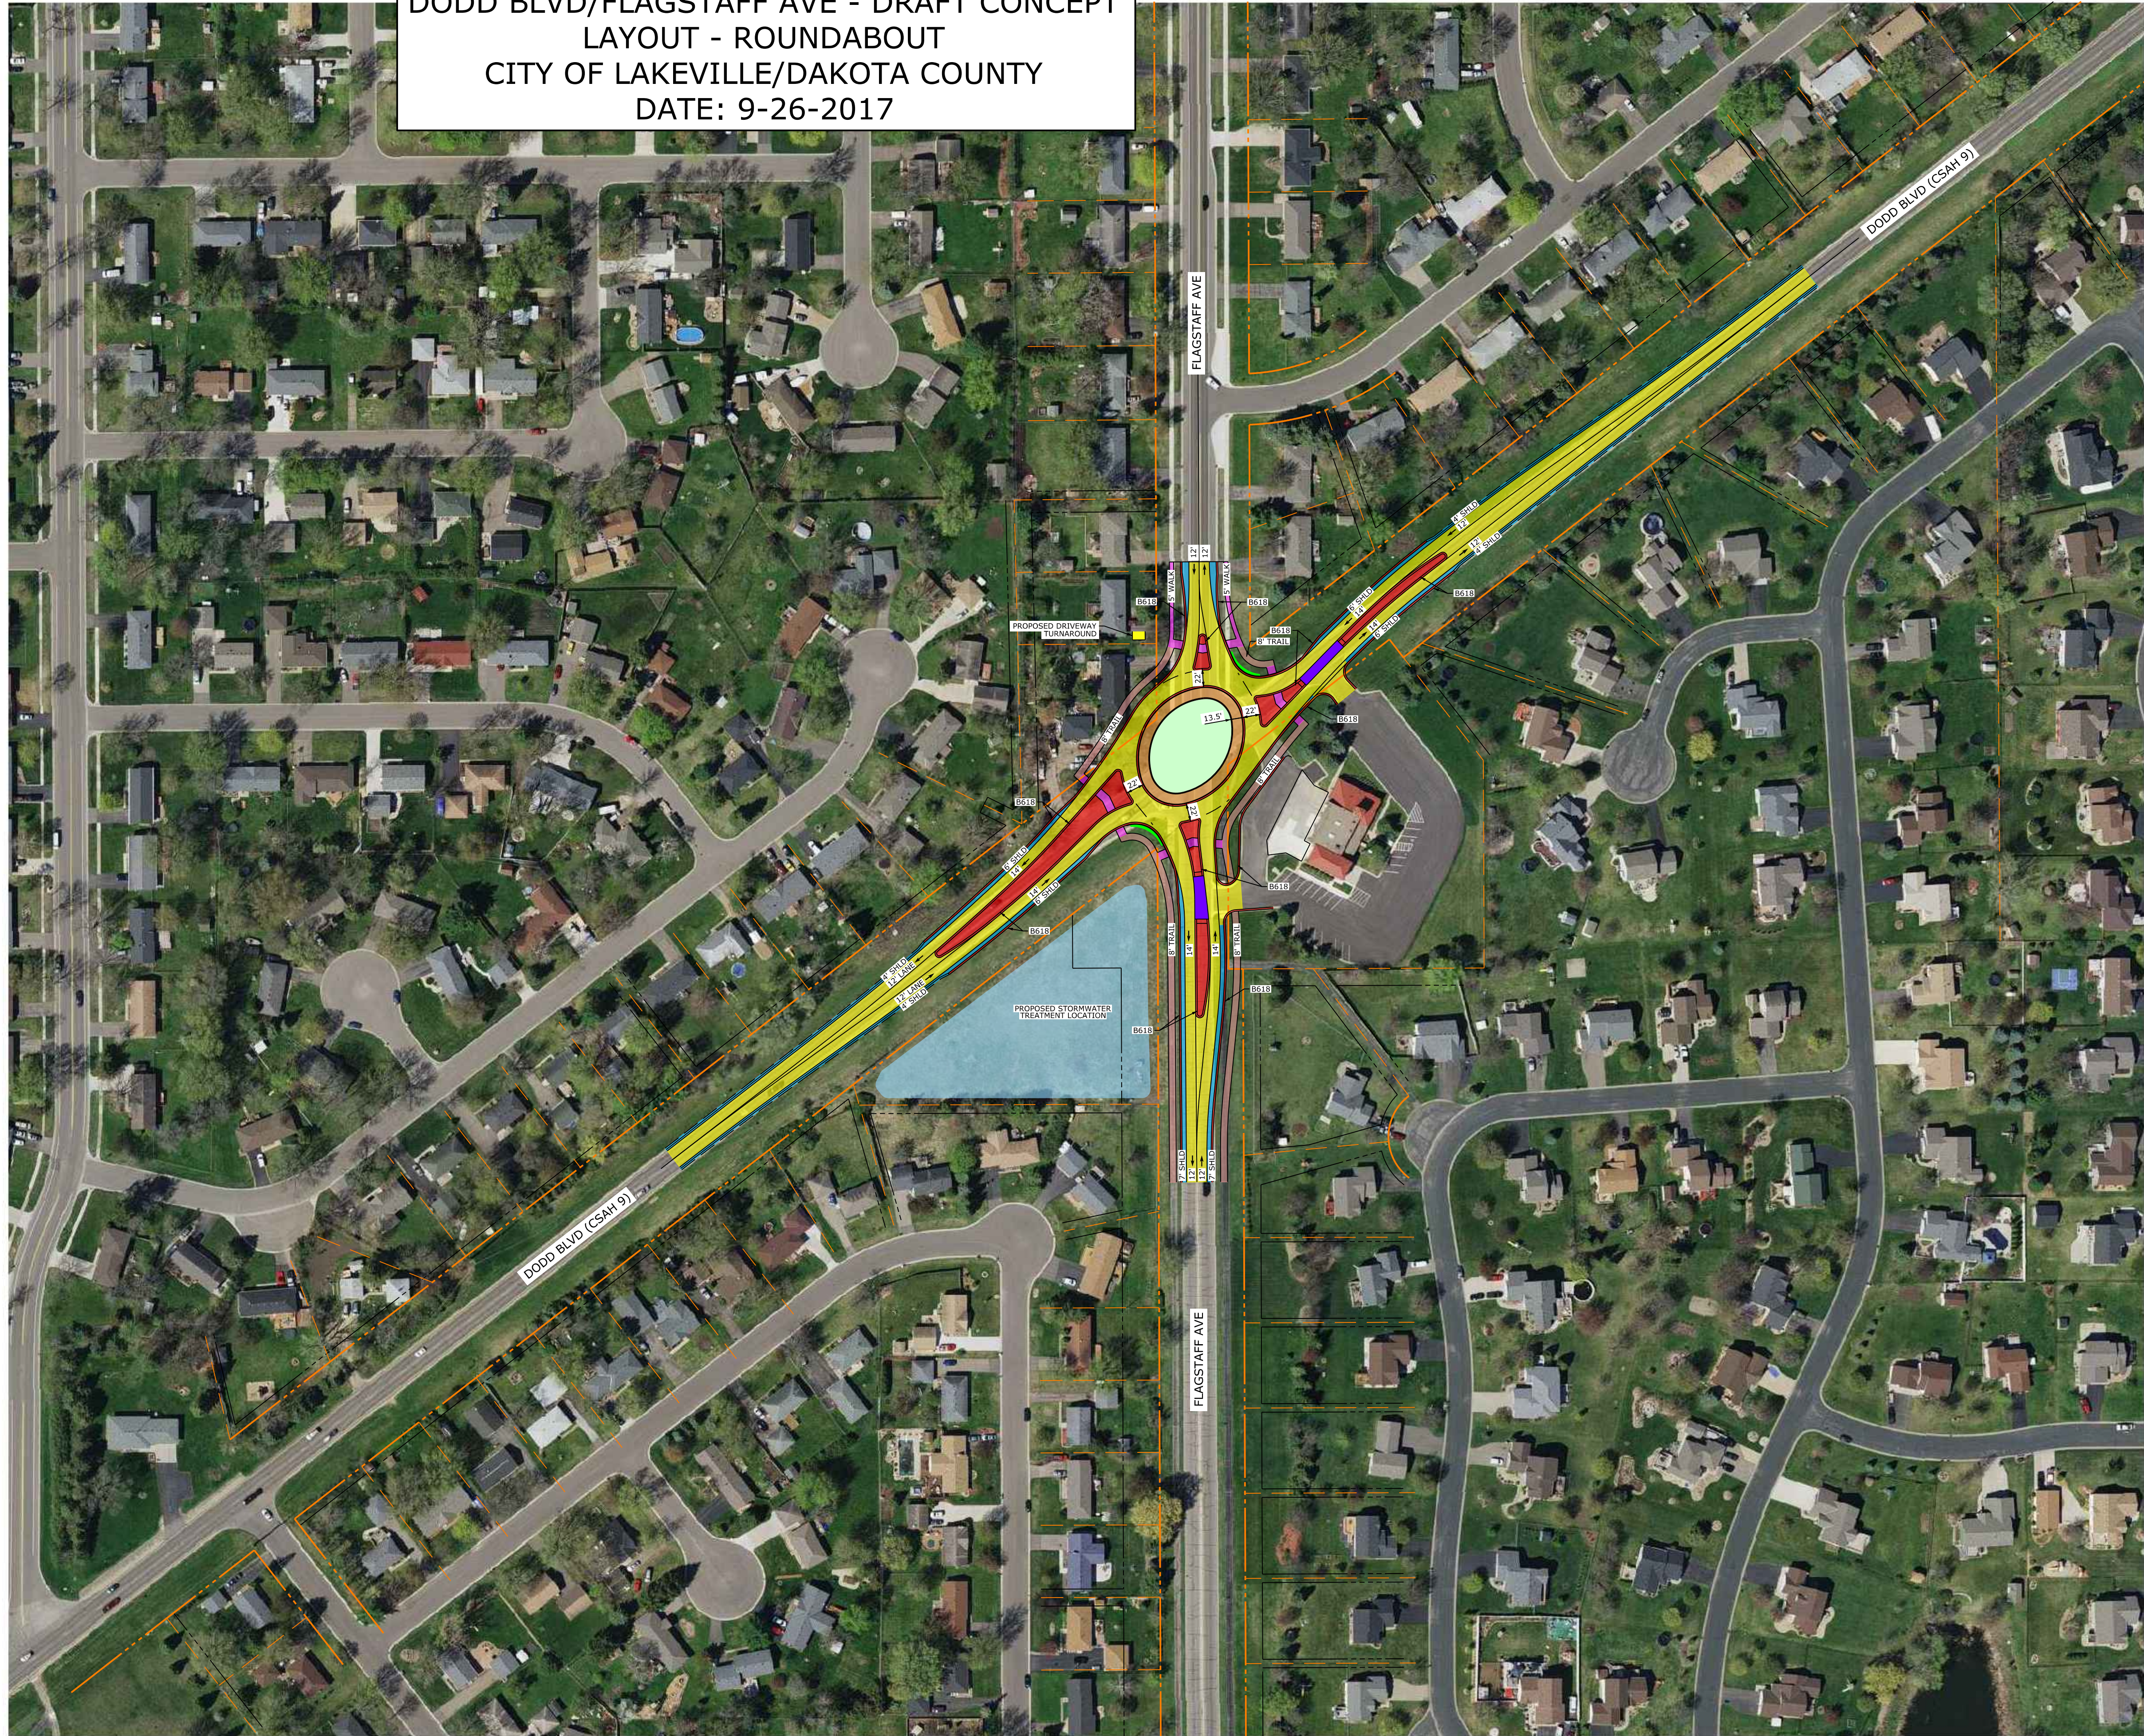

LEGEND	
	INPLACE RIGHT OF WAY
	PROPOSED ROADWAY
	PROPOSED SHOULDER
	CURB/PAVED MEDIAN
	CONCRETE TRUCK APRON
	LANDSCAPED CENTER ISLAND (WITH IRRIGATION)
	CONCRETE WALK
	BITUMINOUS TRAIL
	DEPRESSED MEDIAN FOR ACCESS
	WB-62 TRUCK BLISTER (OPTIONAL)



PLOT DRIVER: pdf_Bentley_Roll_modified.plt
 PLOT DATE: 9/26/2017 11:57:02 AM
 PEN TABLE: T-00628.plt
 FILE: S:\PROJECTS\TRANS\0358_City\lakeville\T-00628\Public_Display\Concepts\T-00628_RBDT_Concept.dgn
 USER: kmithrun
 MODEL: Default