

DODD BOULEVARD and FLAGSTAFF AVENUE
LAKEVILLE, MINNESOTA

ROUNDAABOUT CONCEPT
WB62 - Right Turns
8-28-17


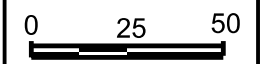


EXHIBIT: 2.1

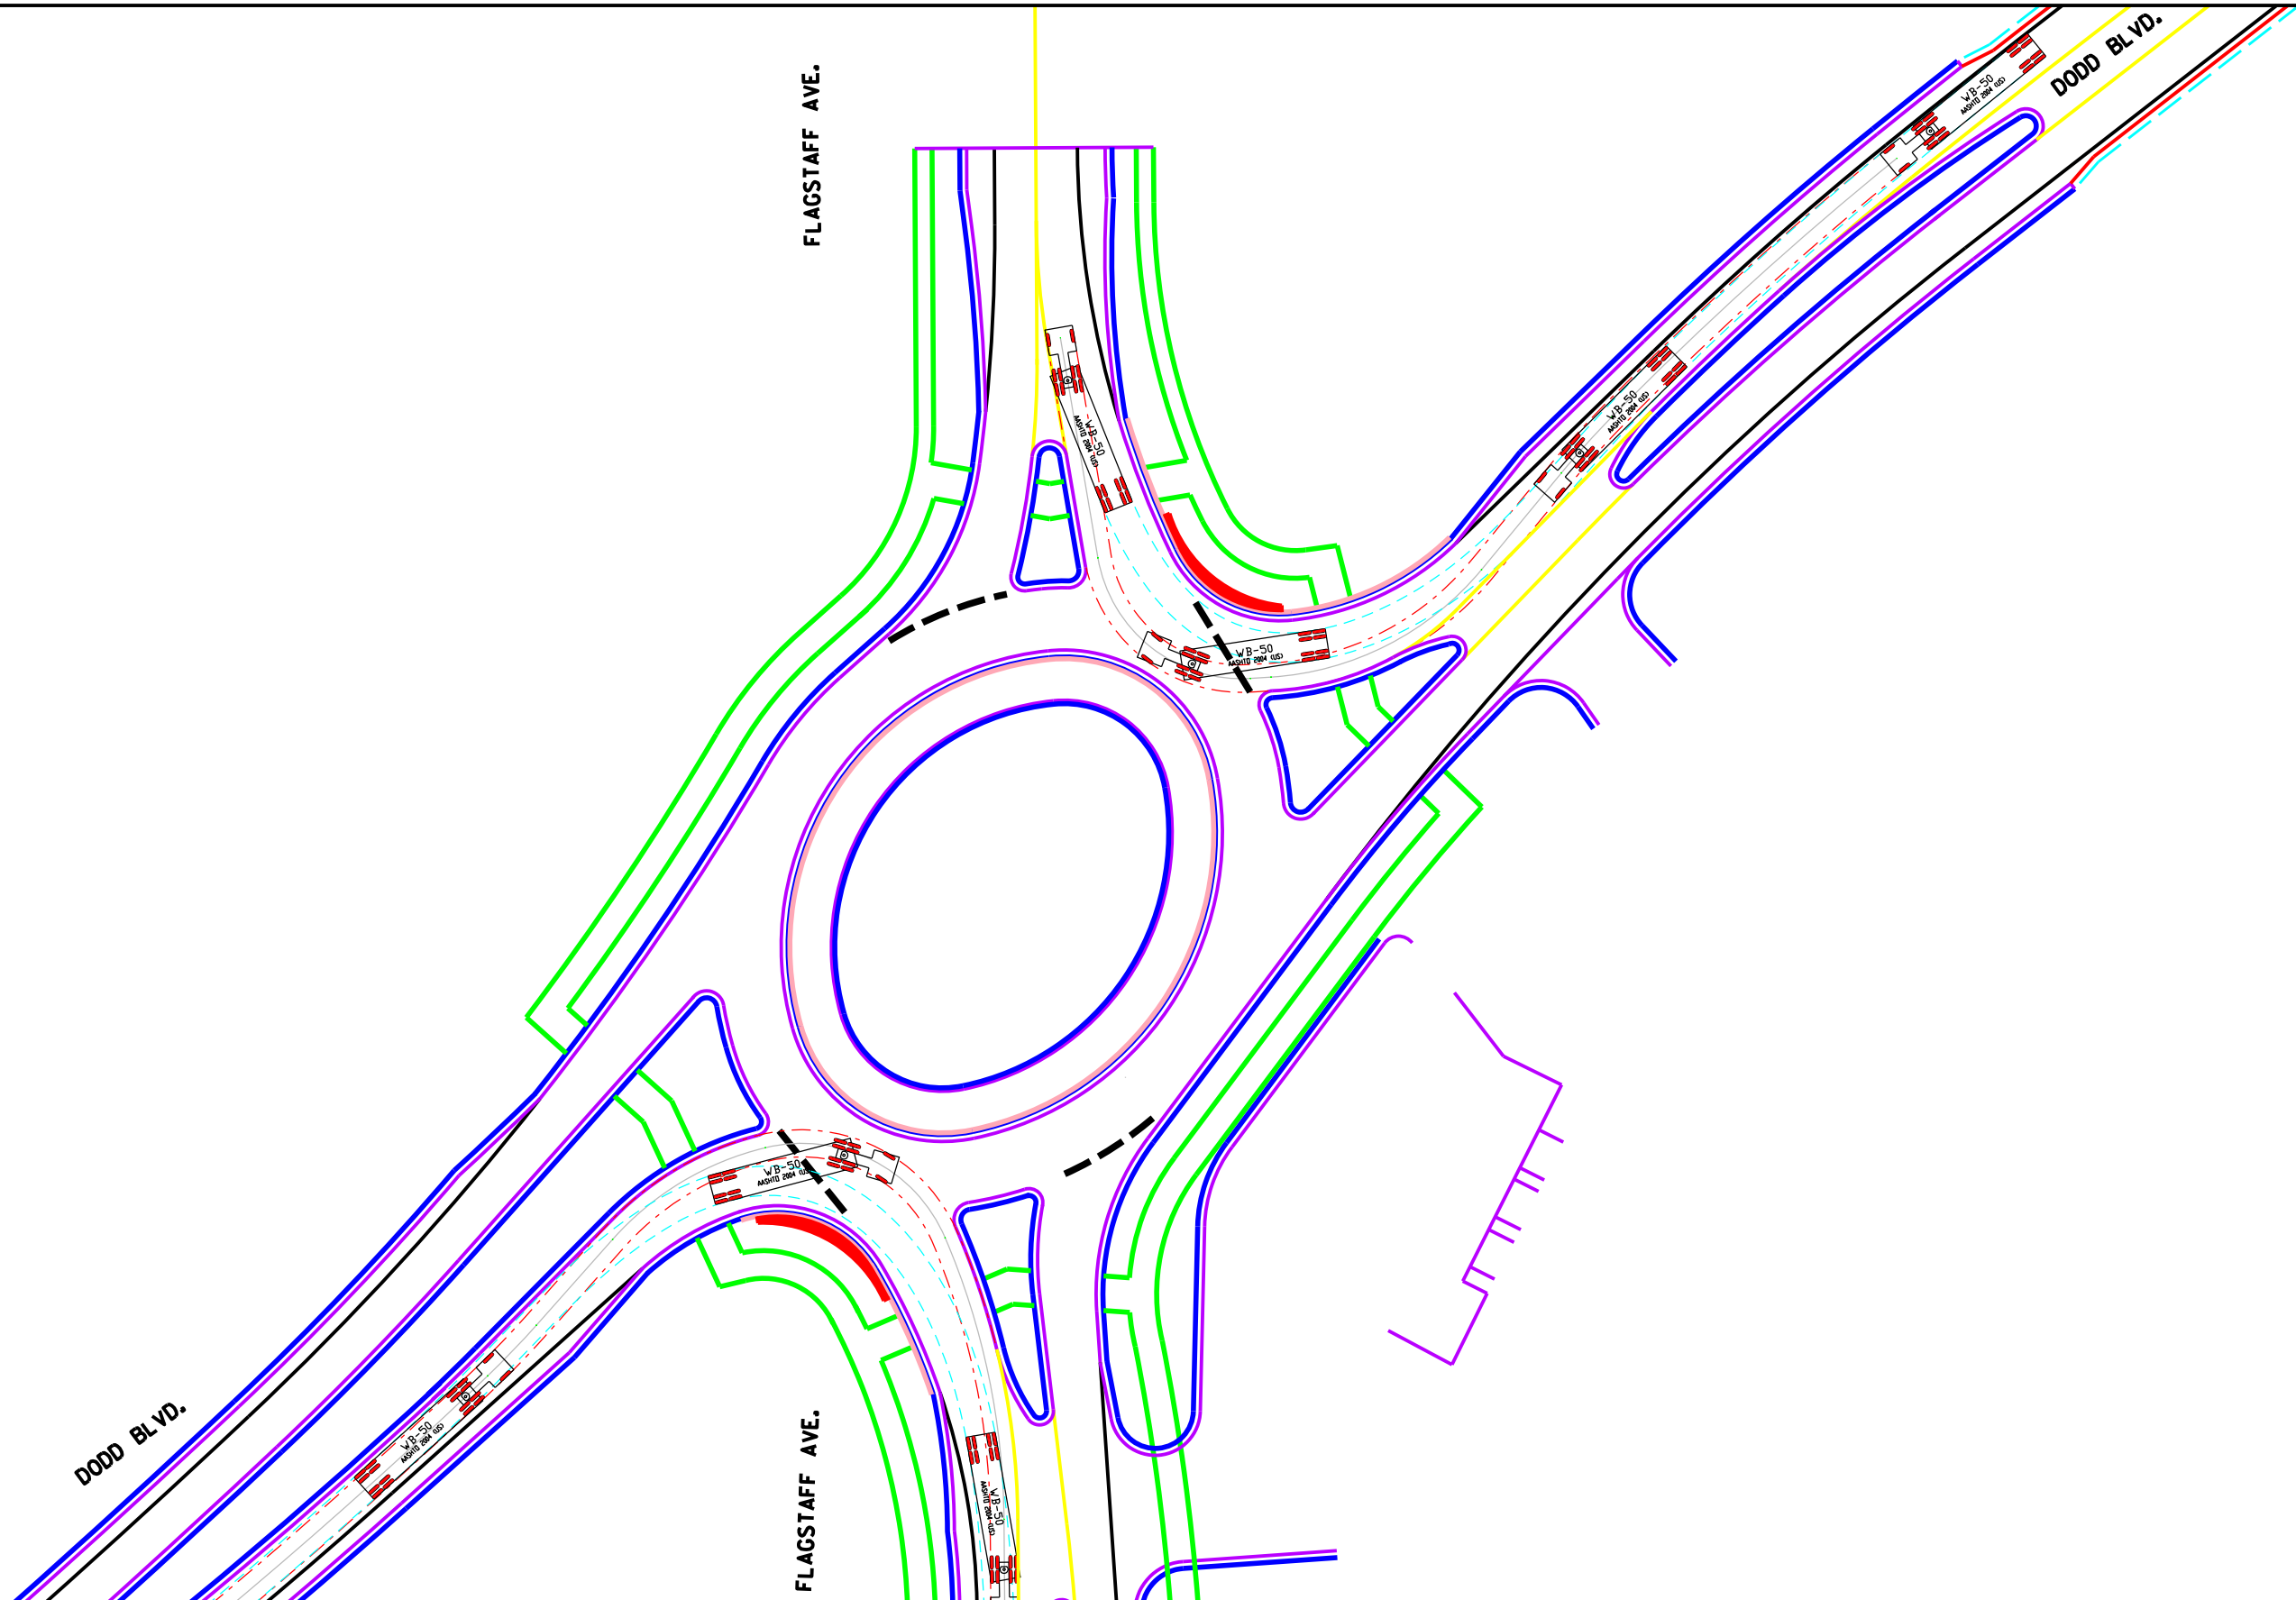

DODD BOULEVARD and FLAGSTAFF AVENUE
LAKEVILLE, MINNESOTA

ROUNDAABOUT CONCEPT
WB50 - Right Turn
8-28-17




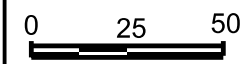


EXHIBIT: 2.2

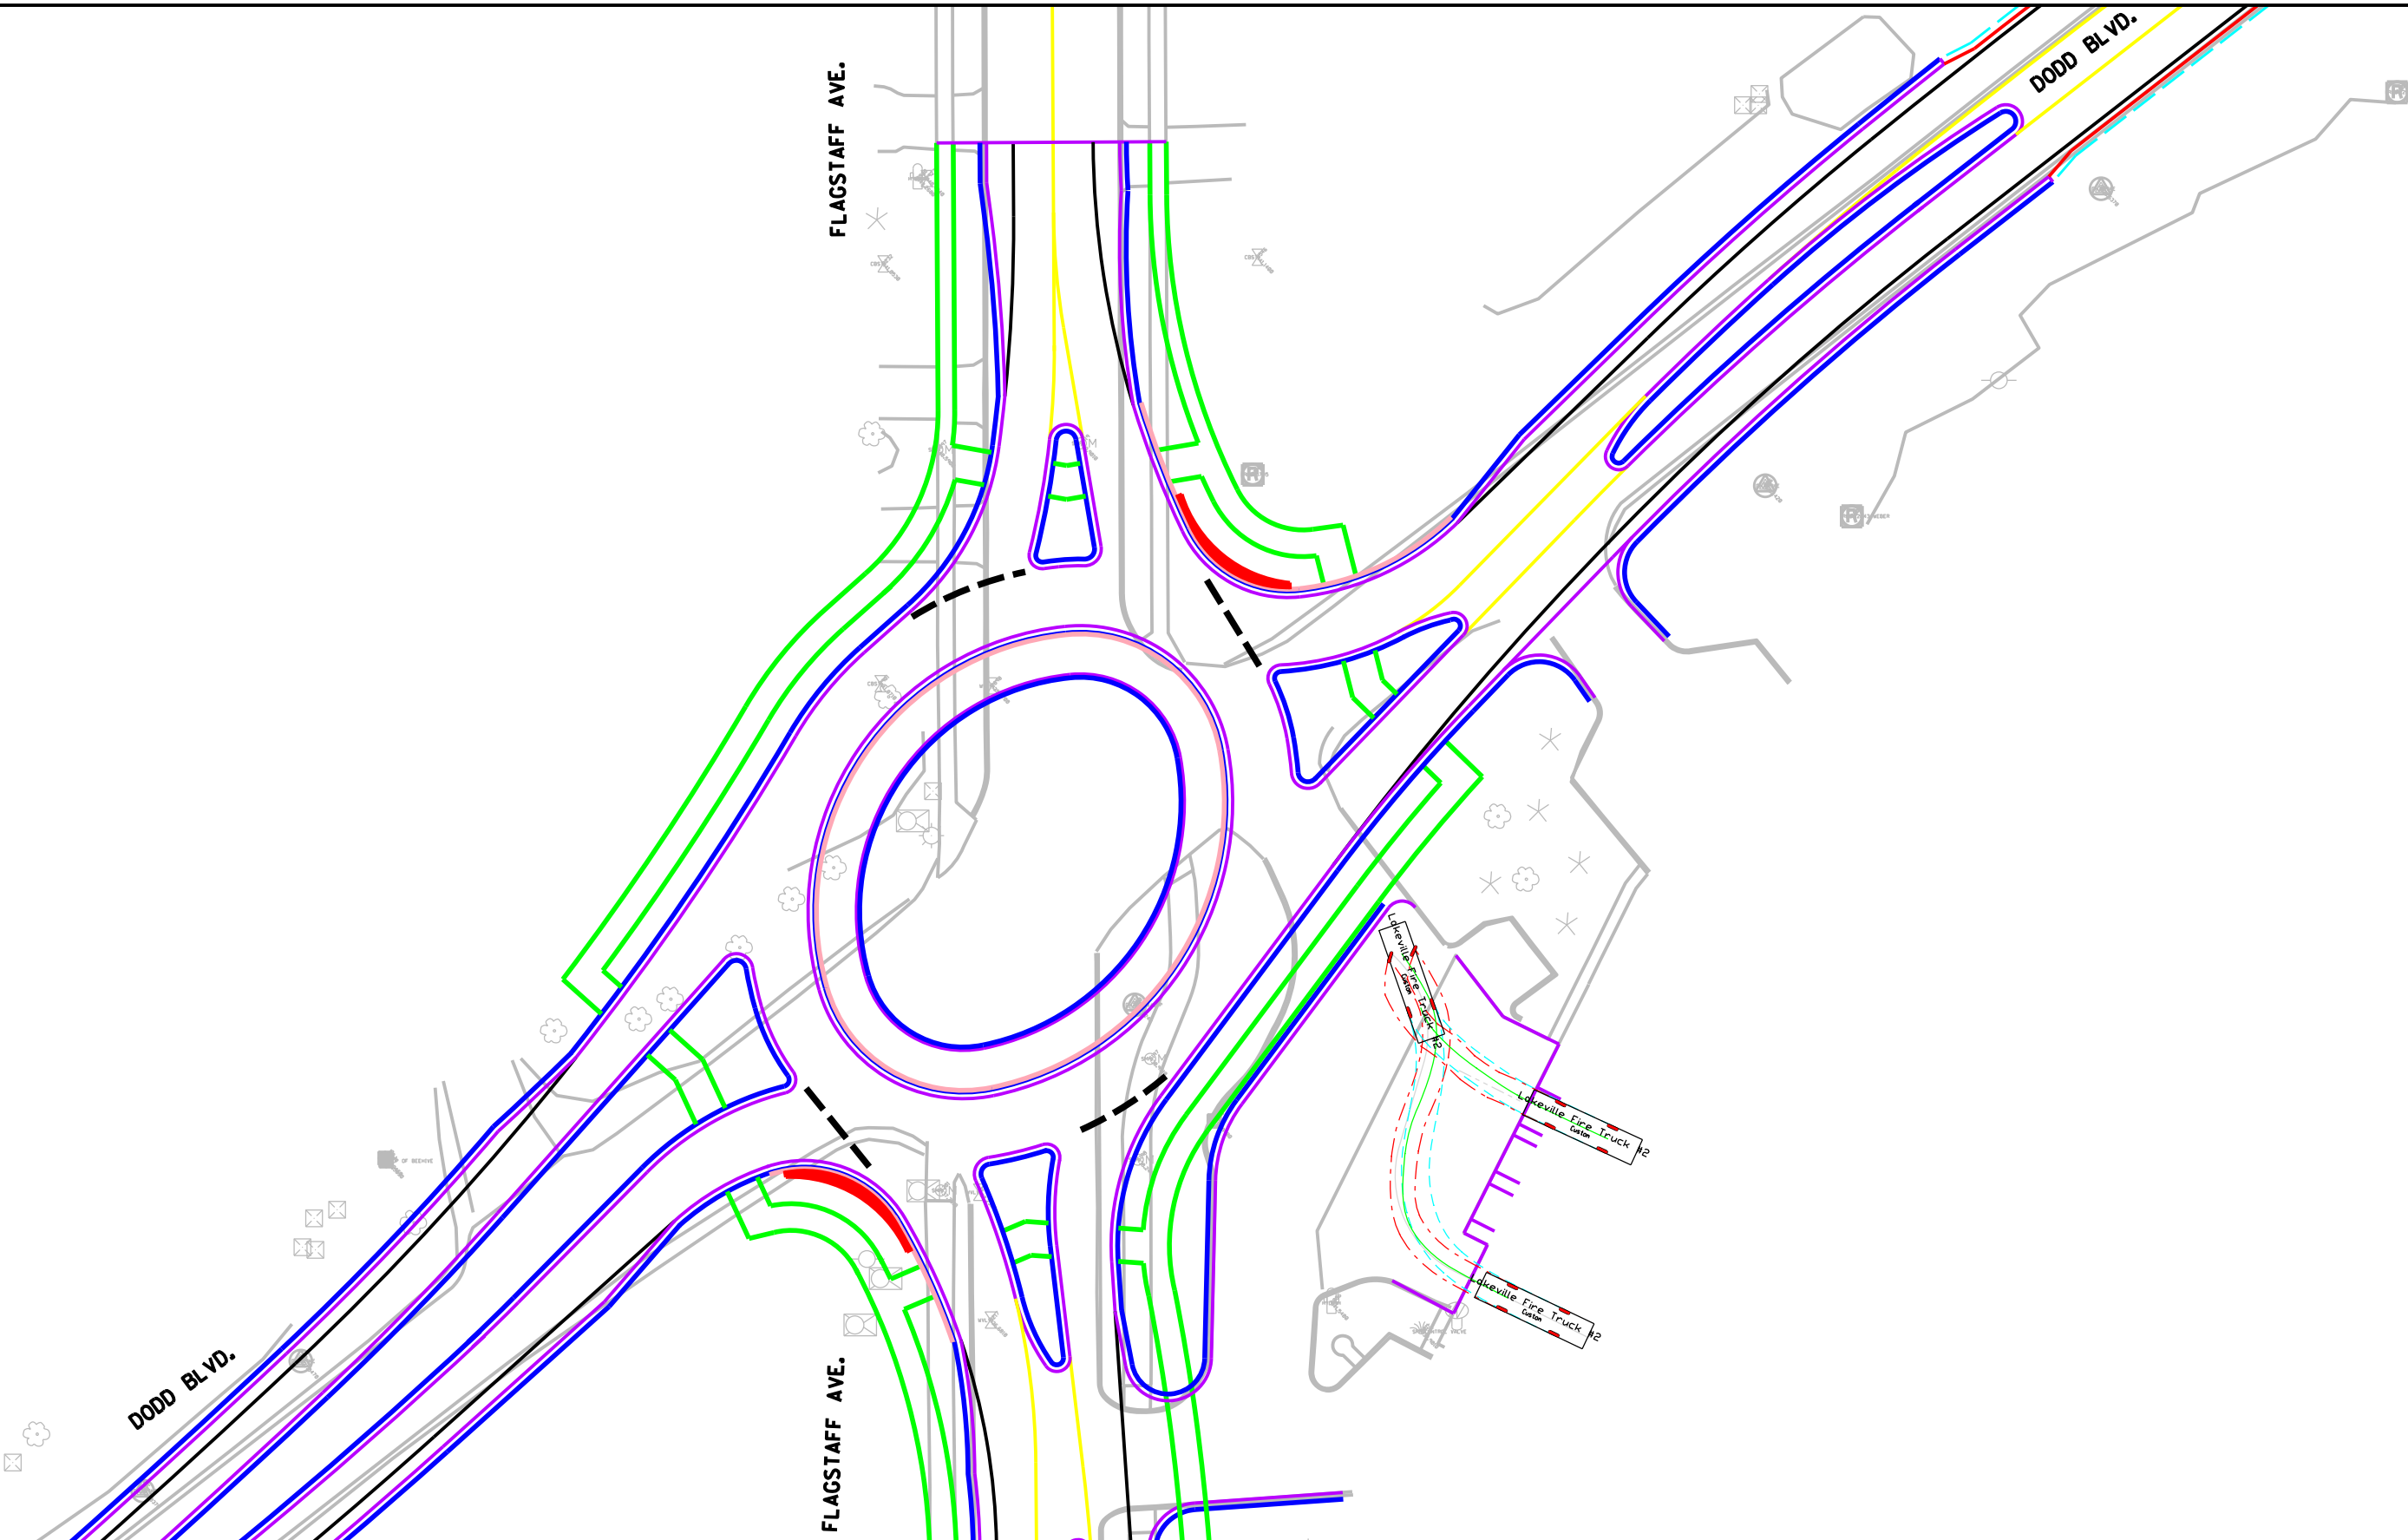

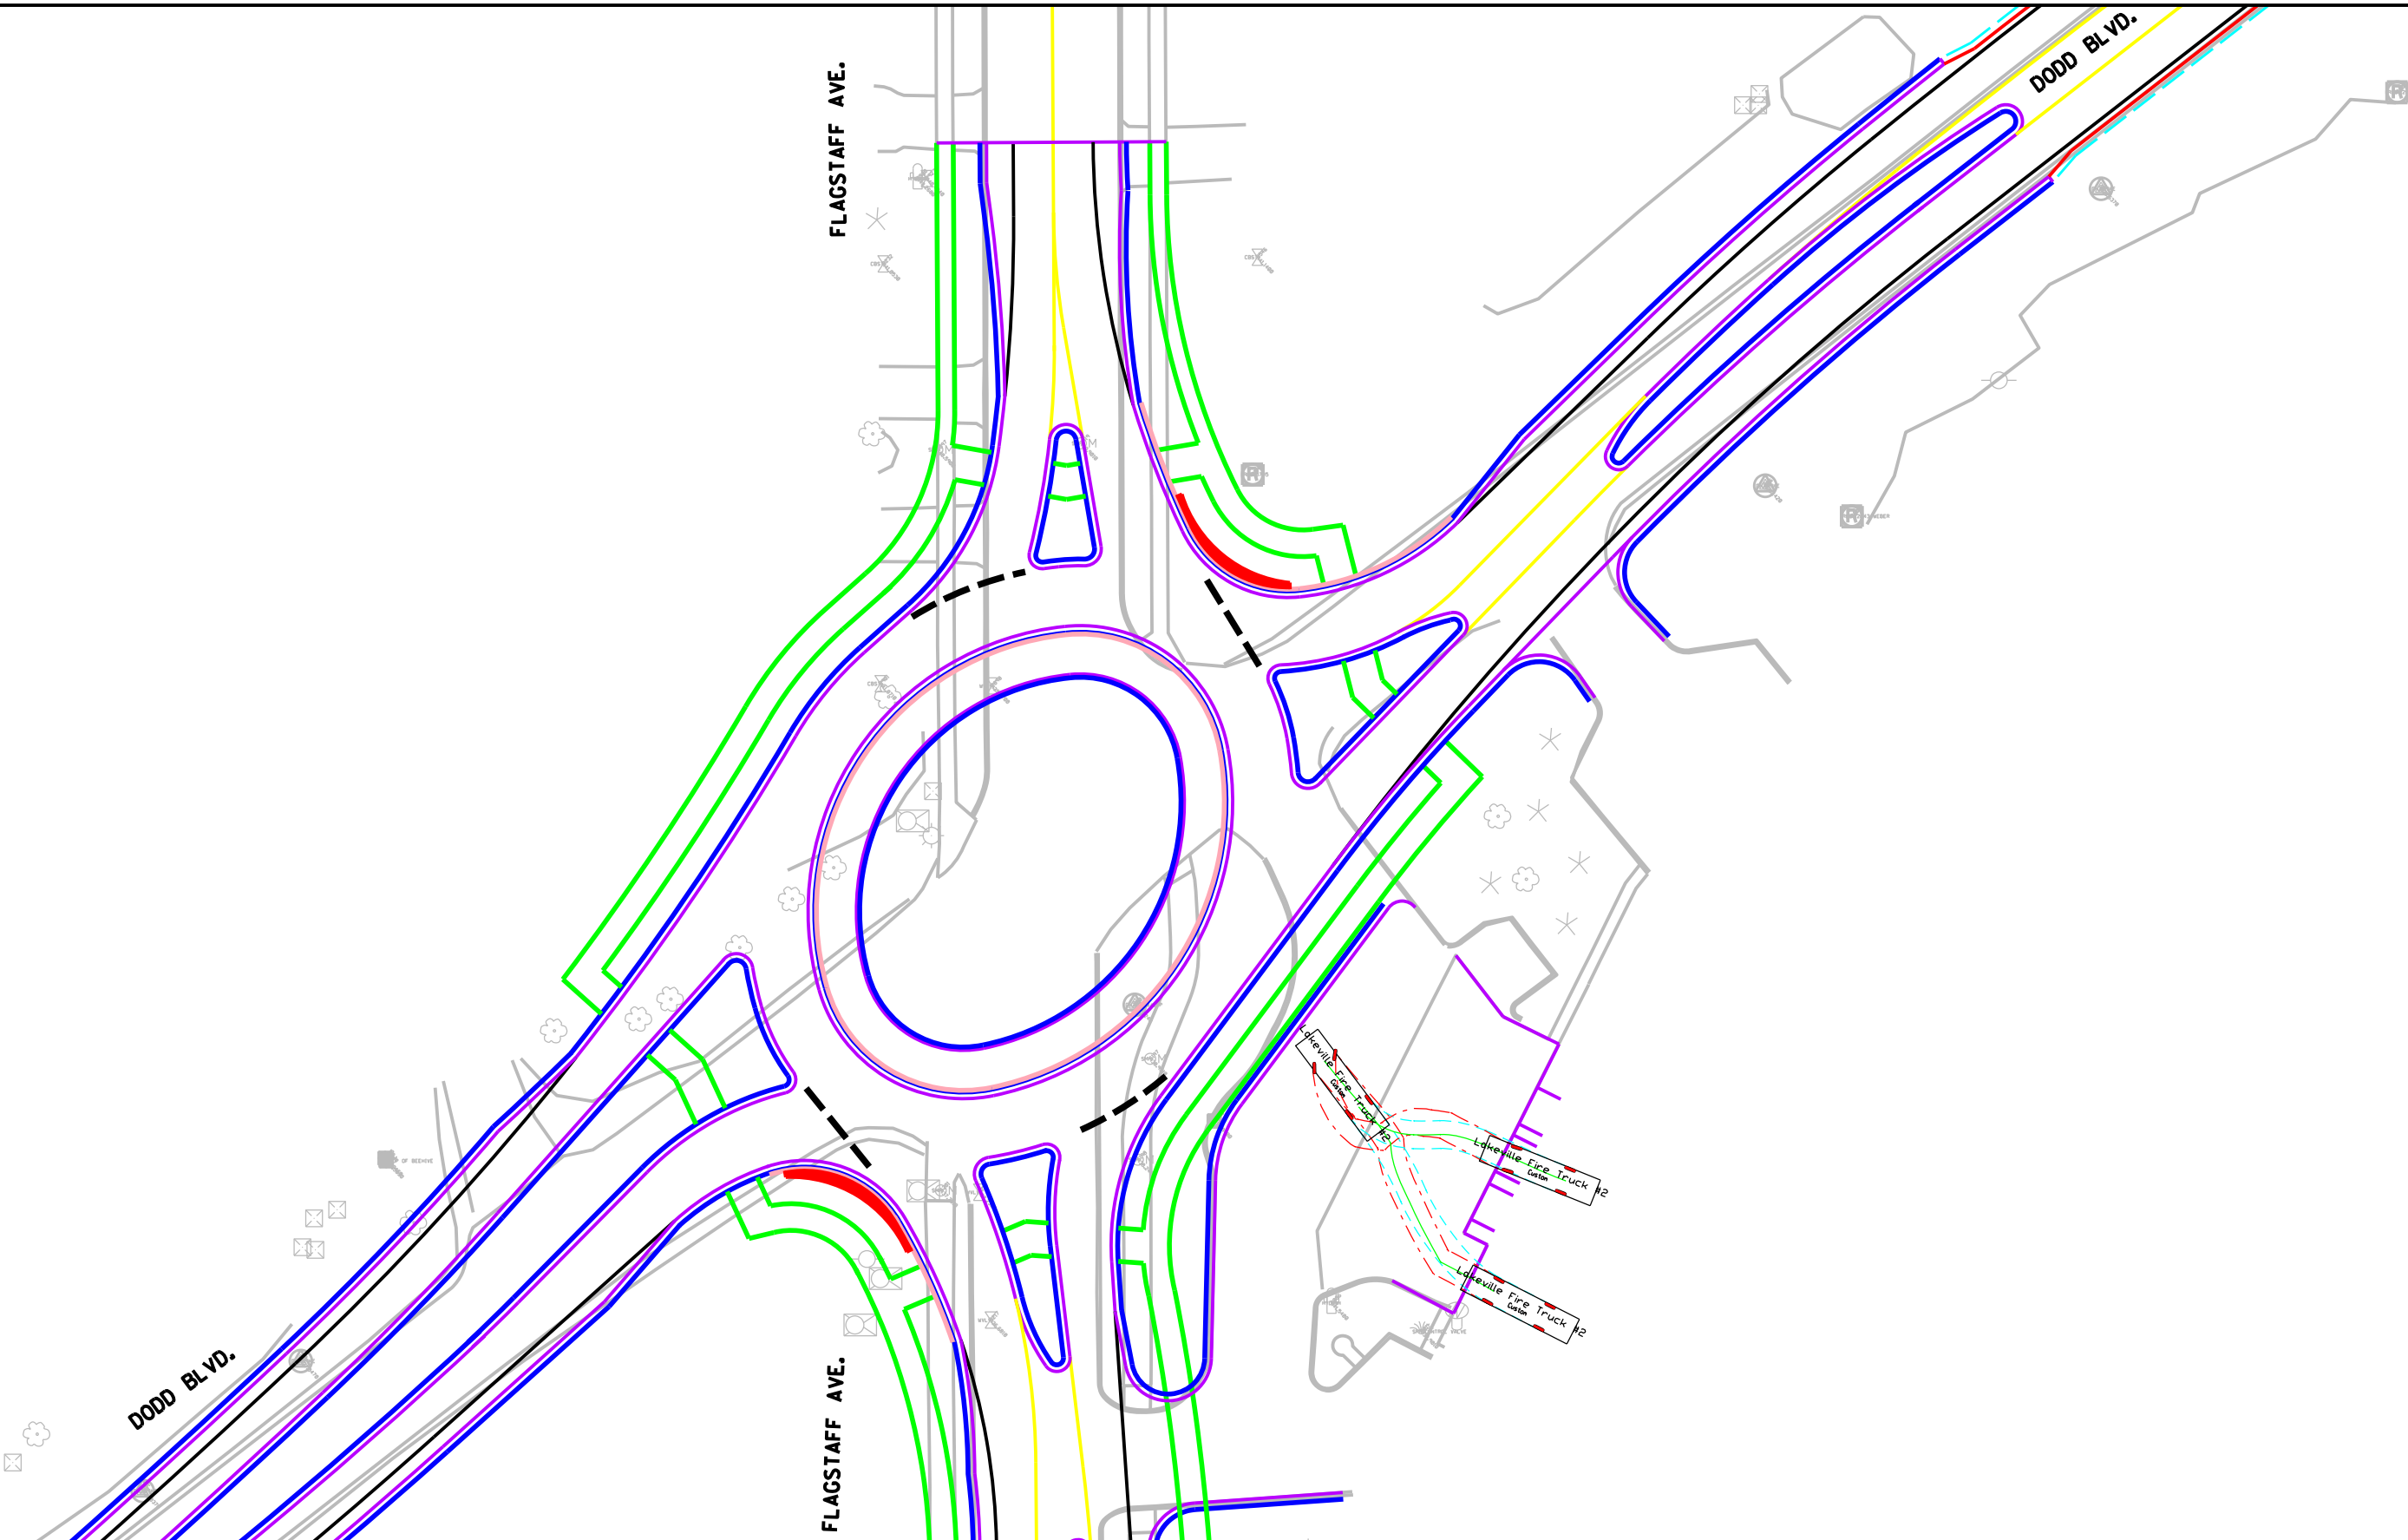

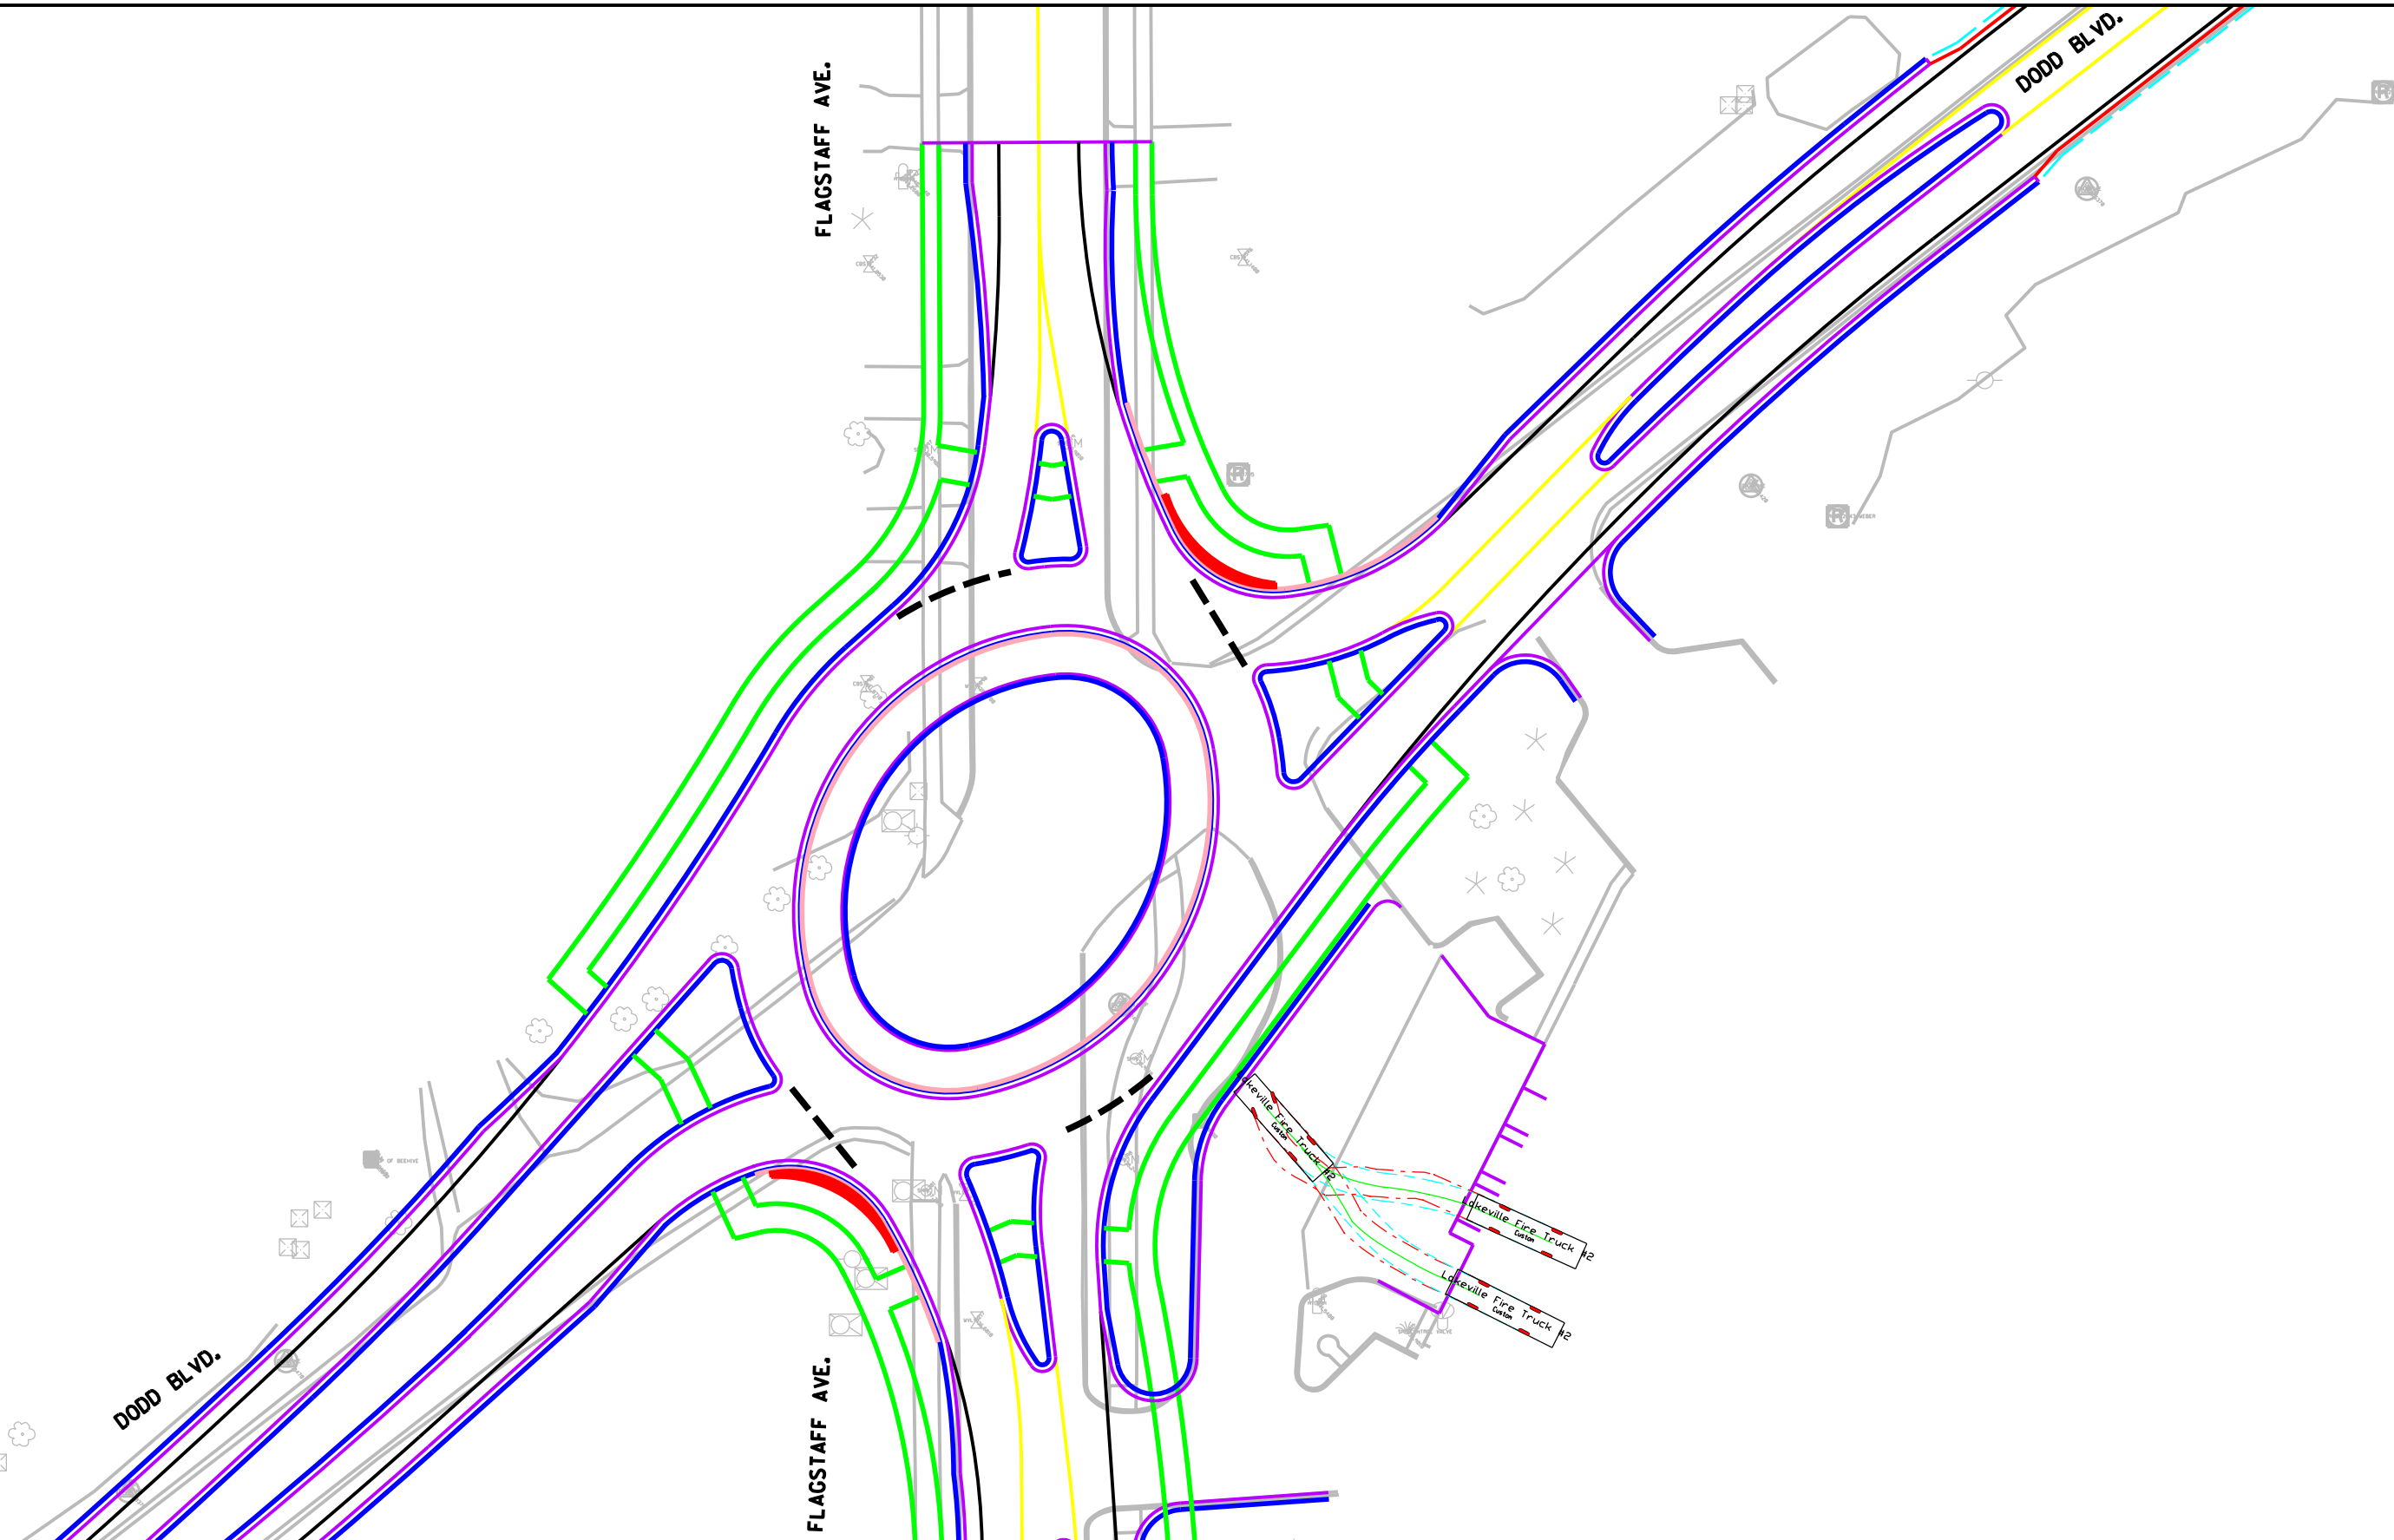

DODD BOULEVARD and FLAGSTAFF AVENUE
LAKEVILLE, MINNESOTA

ROUNDBOUT CONCEPT
FIRE TRUCK POSITIONING TO BACKUP
9-6-17





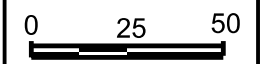


EXHIBIT: 3.3

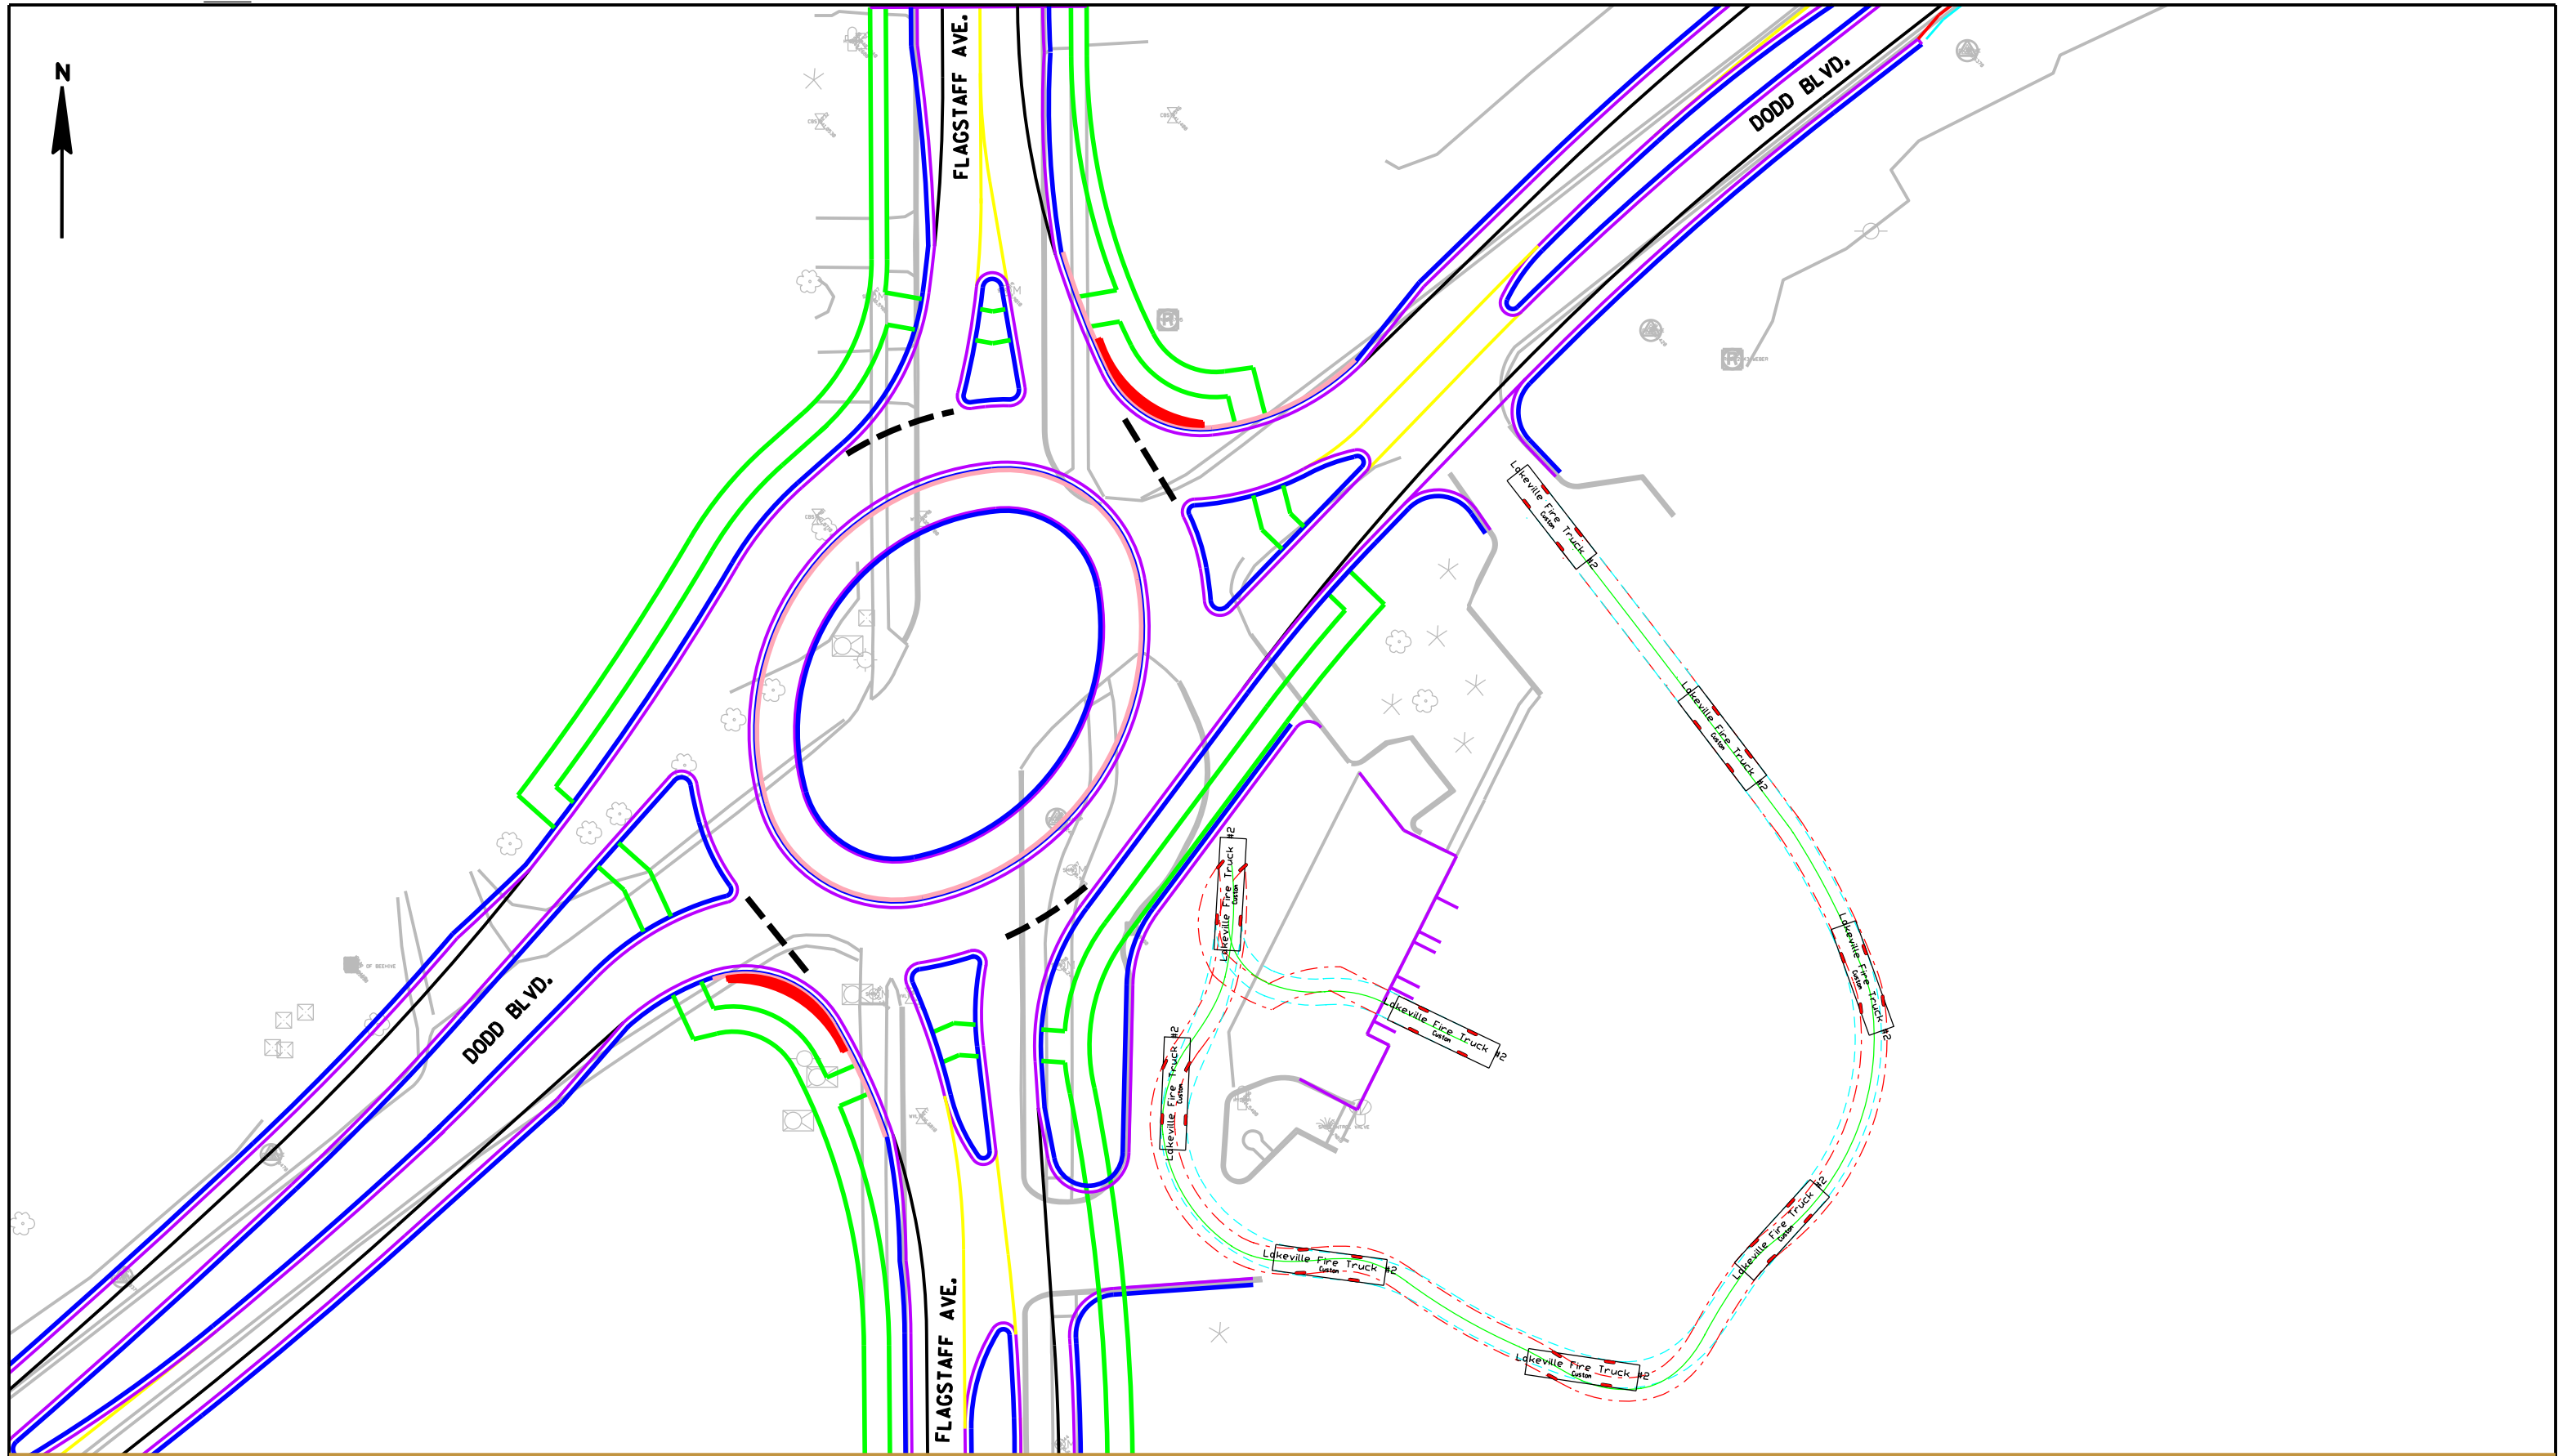

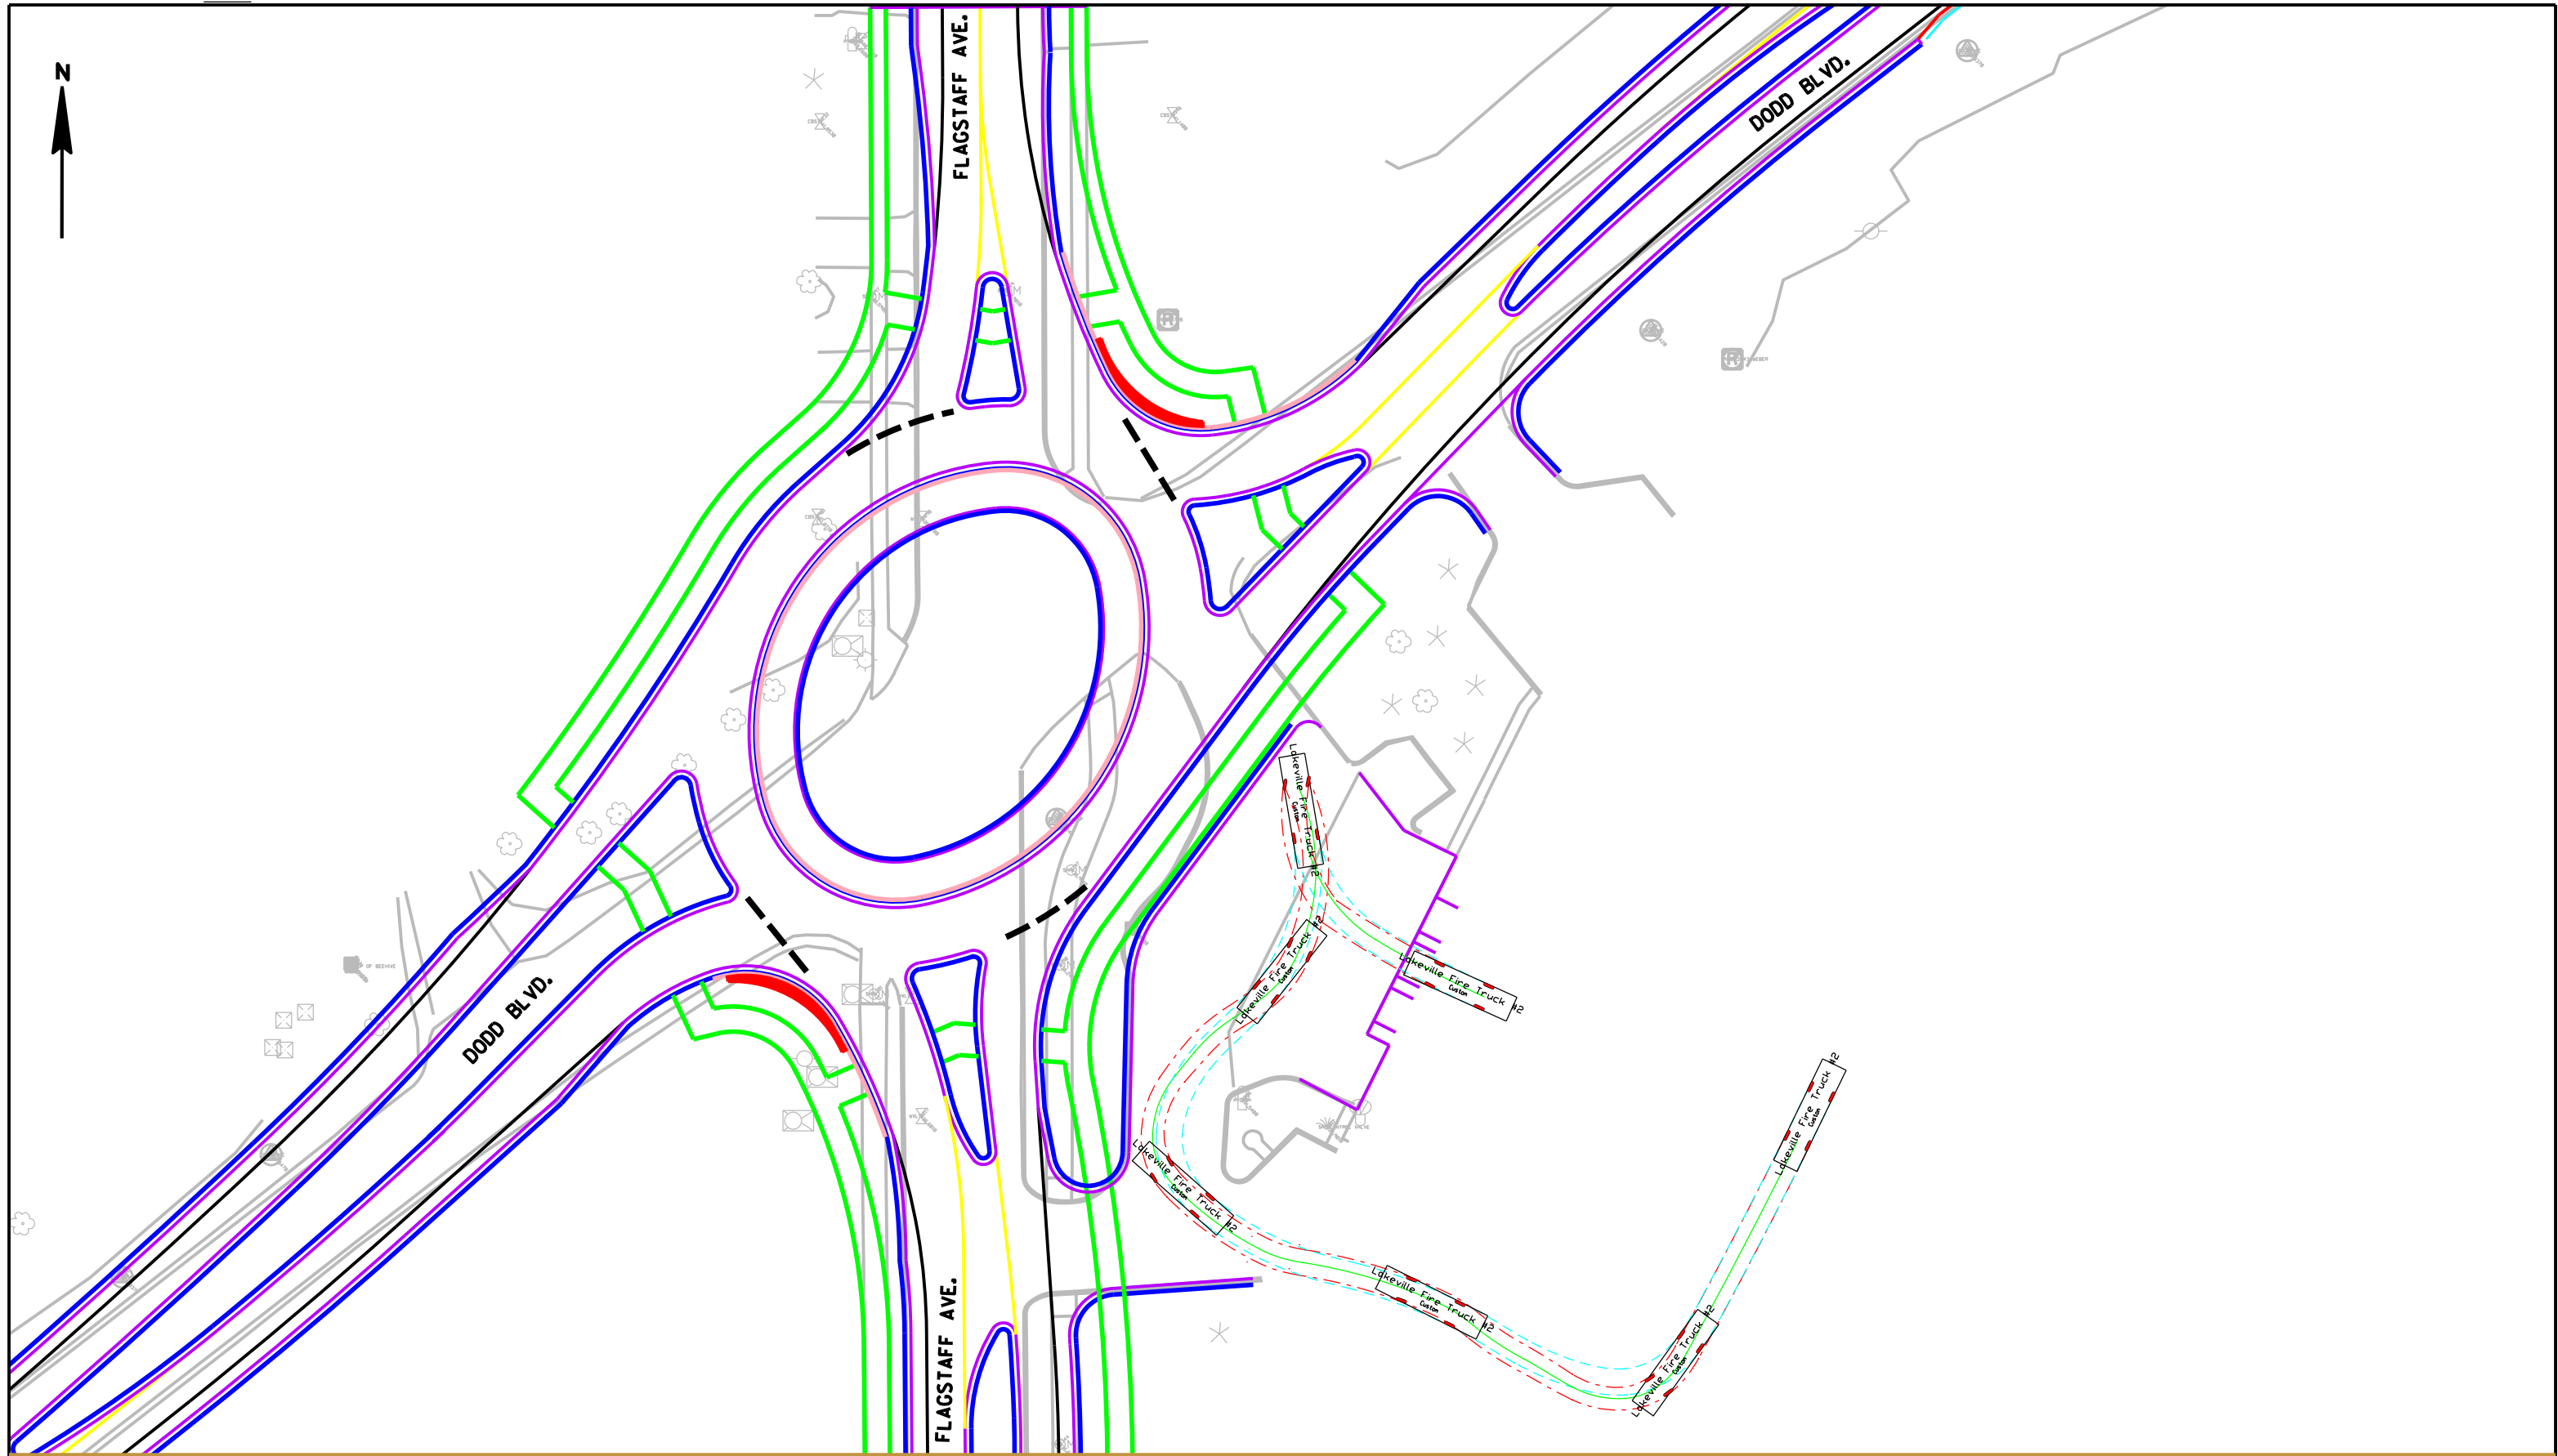

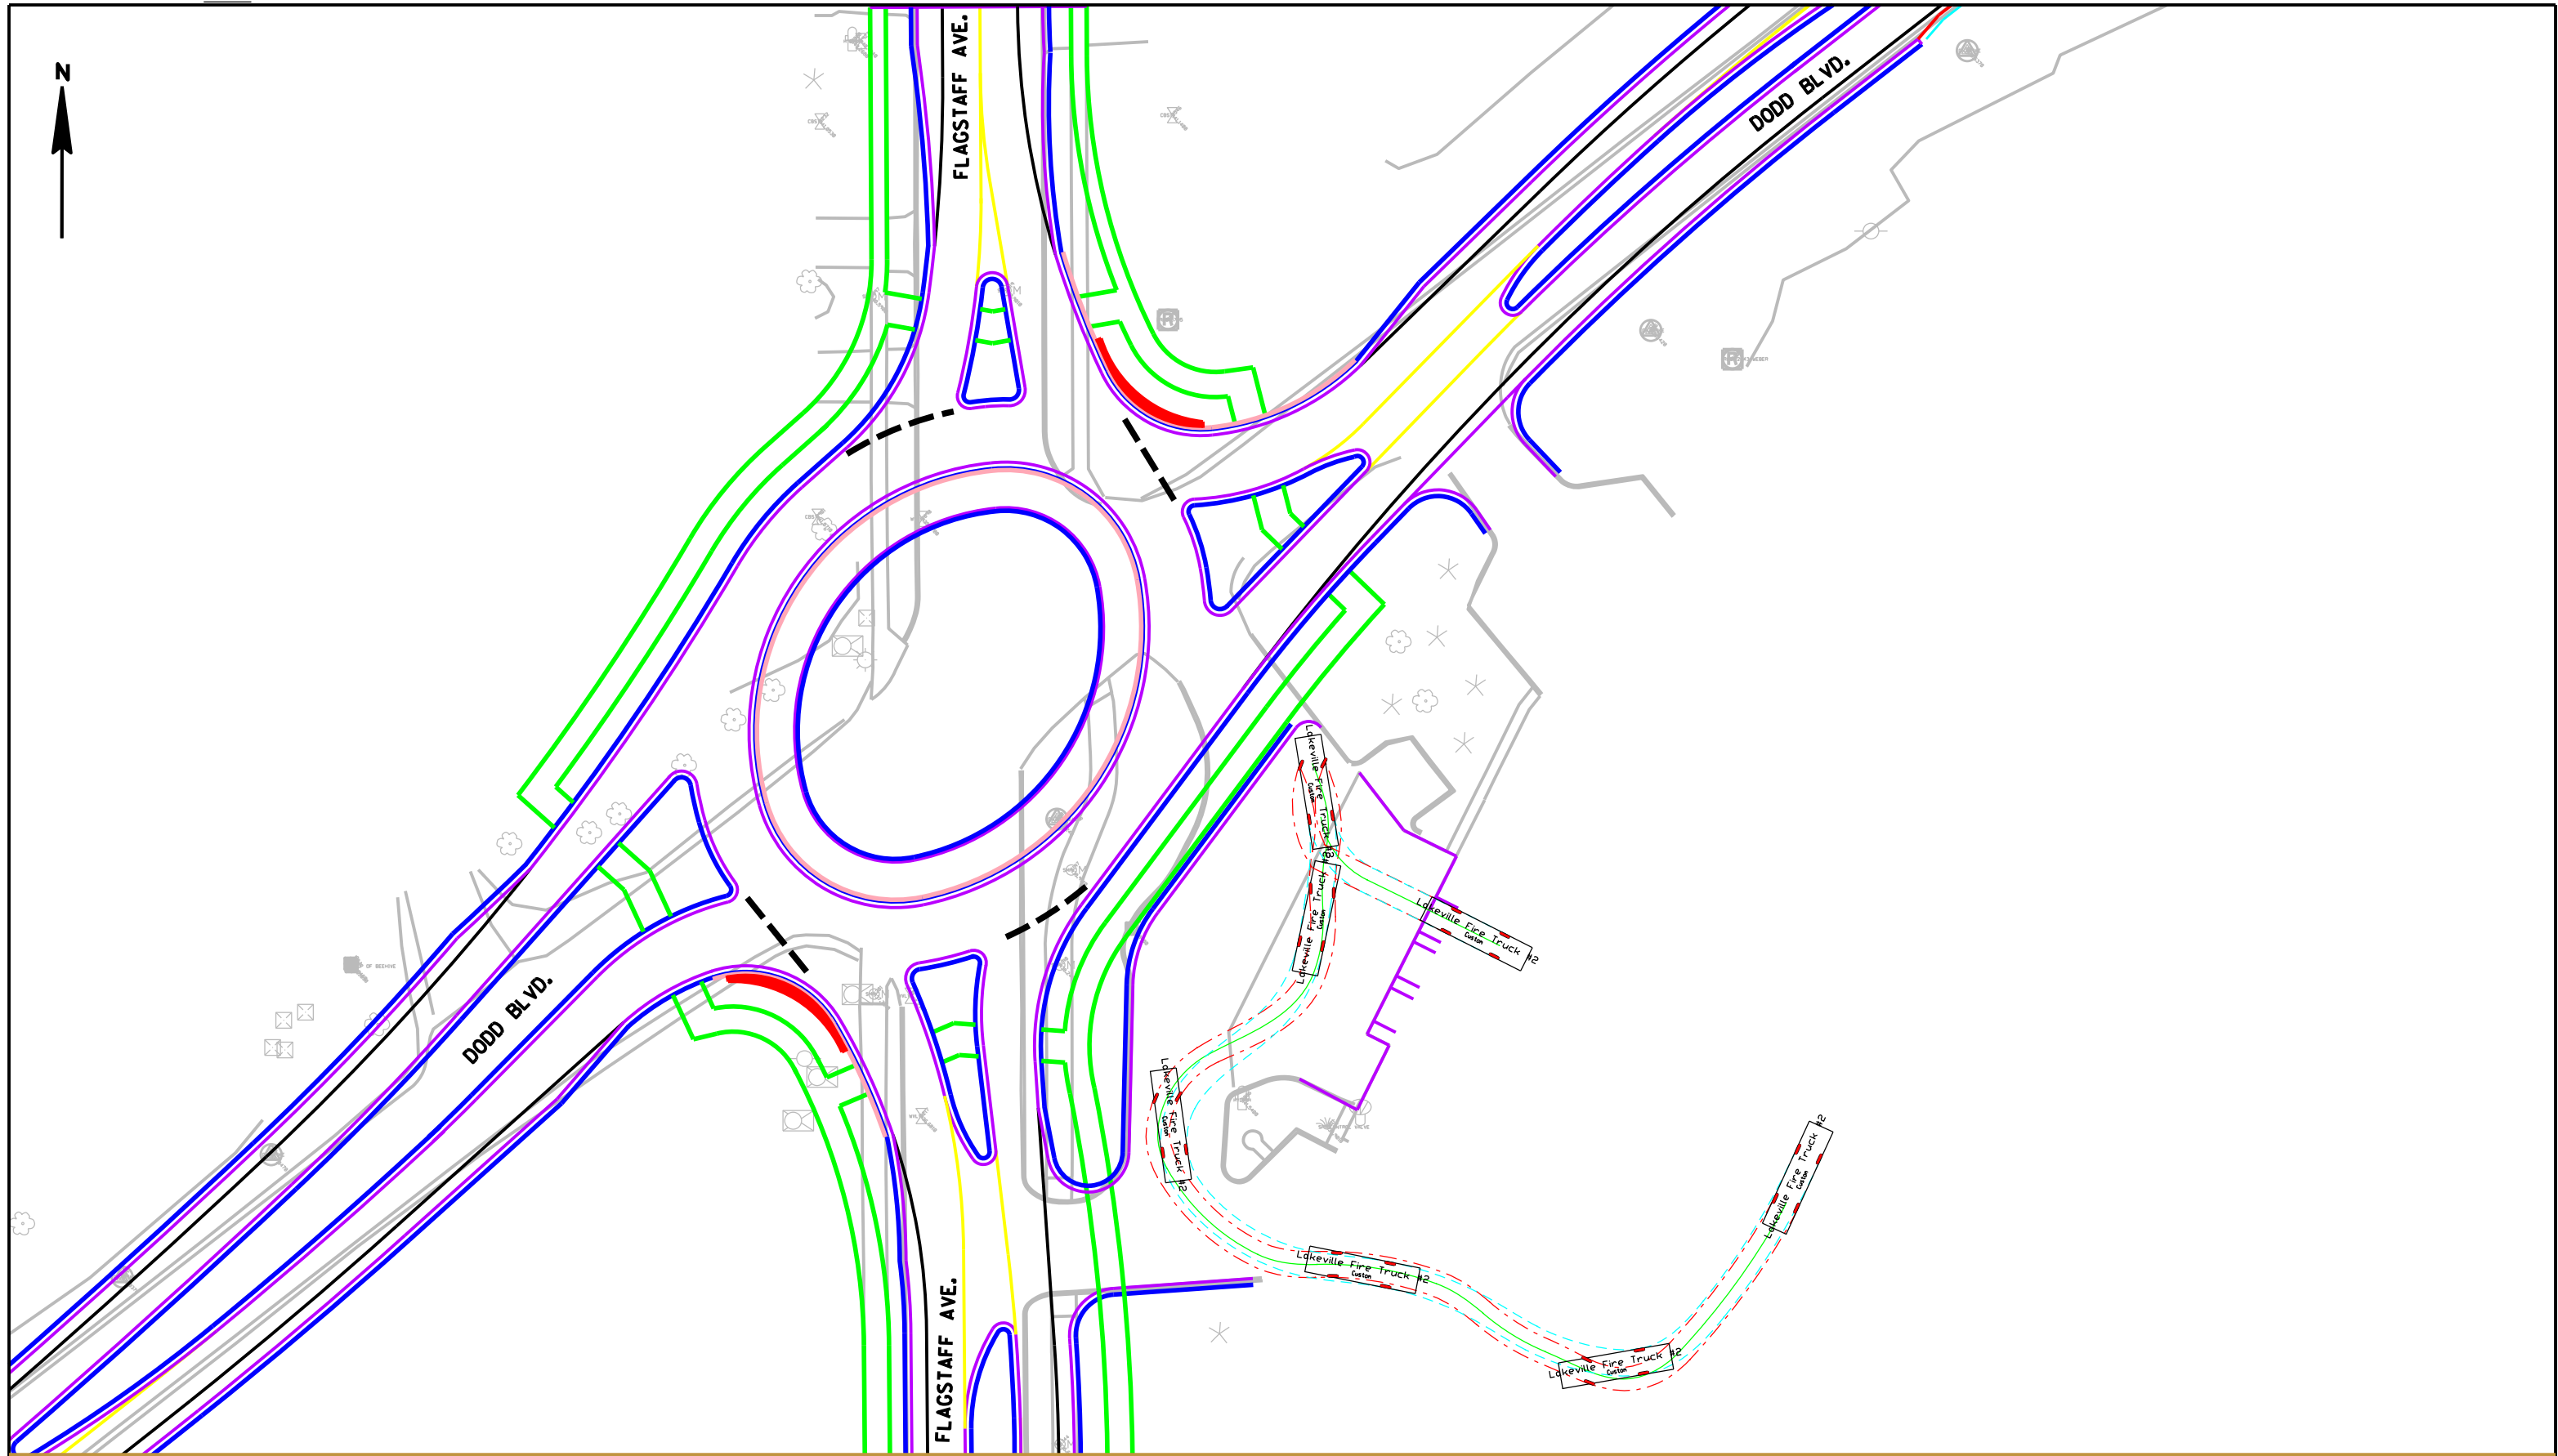

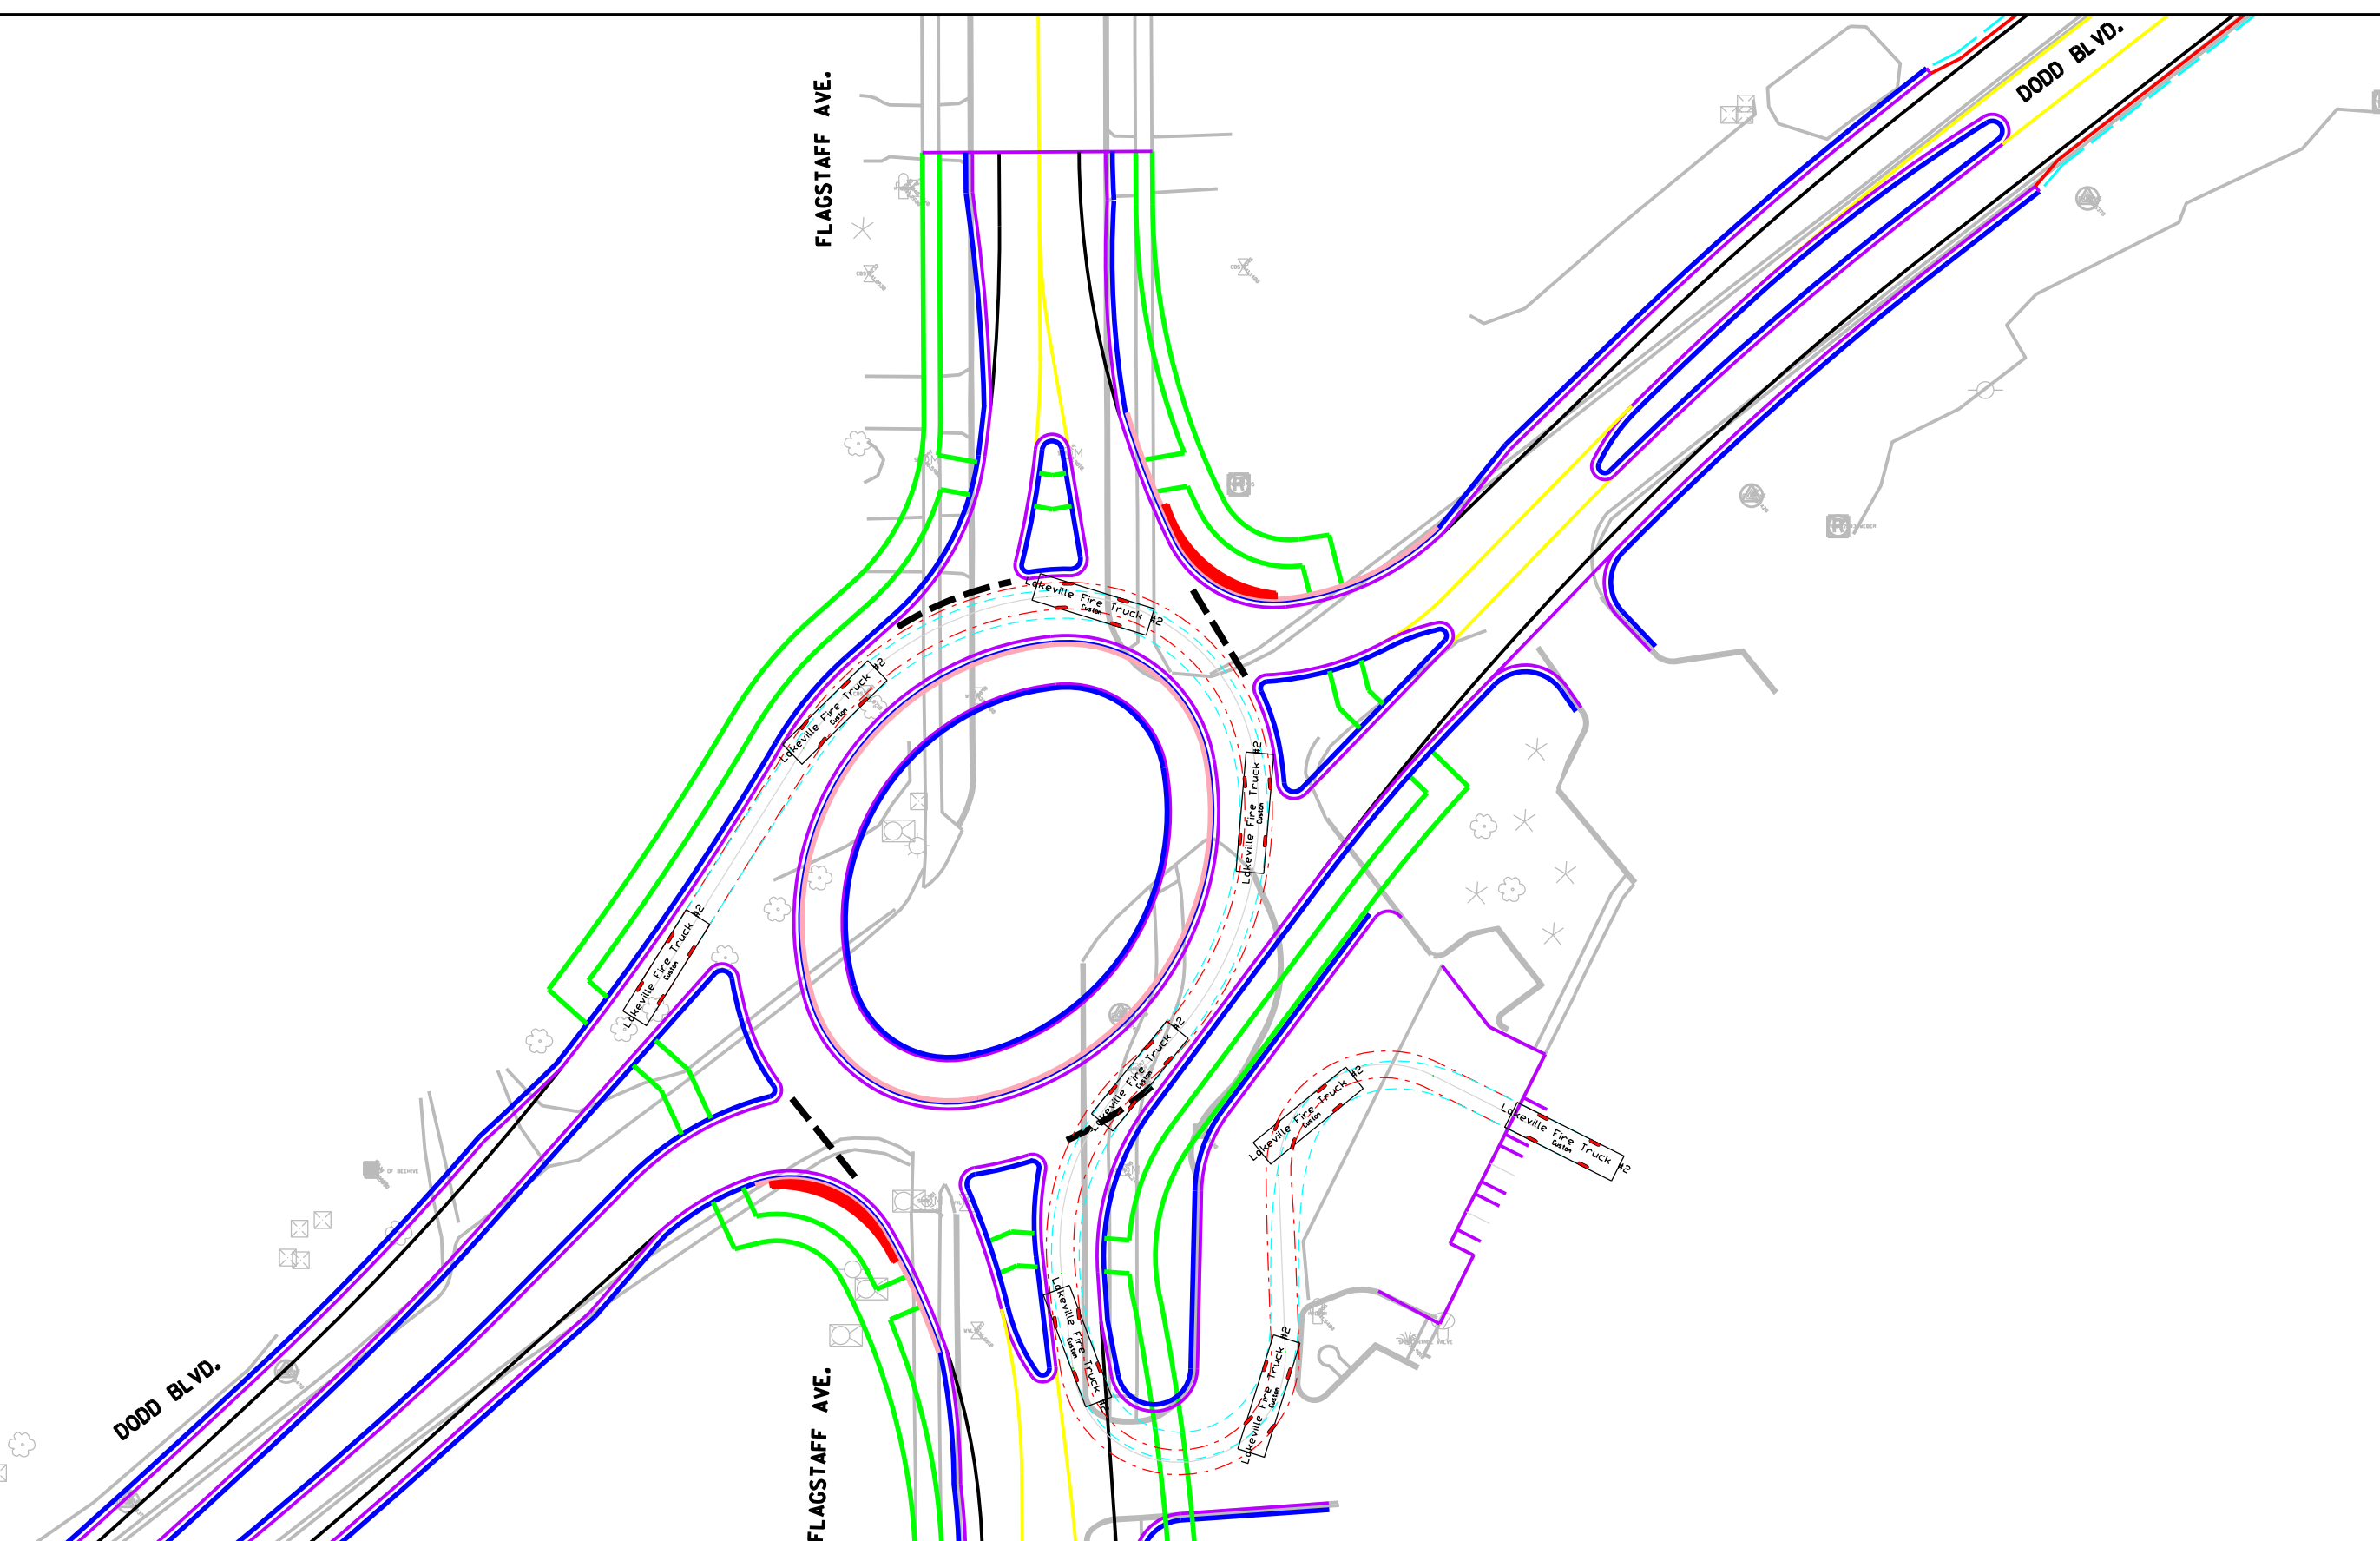

DODD BOULEVARD and FLAGSTAFF AVENUE
LAKEVILLE, MINNESOTA

ROUNDBOUT CONCEPT
FIRE TRUCK EXIT TO ROUNDBOUT
8-28-17


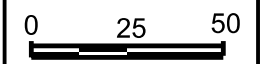


EXHIBIT: 4.1

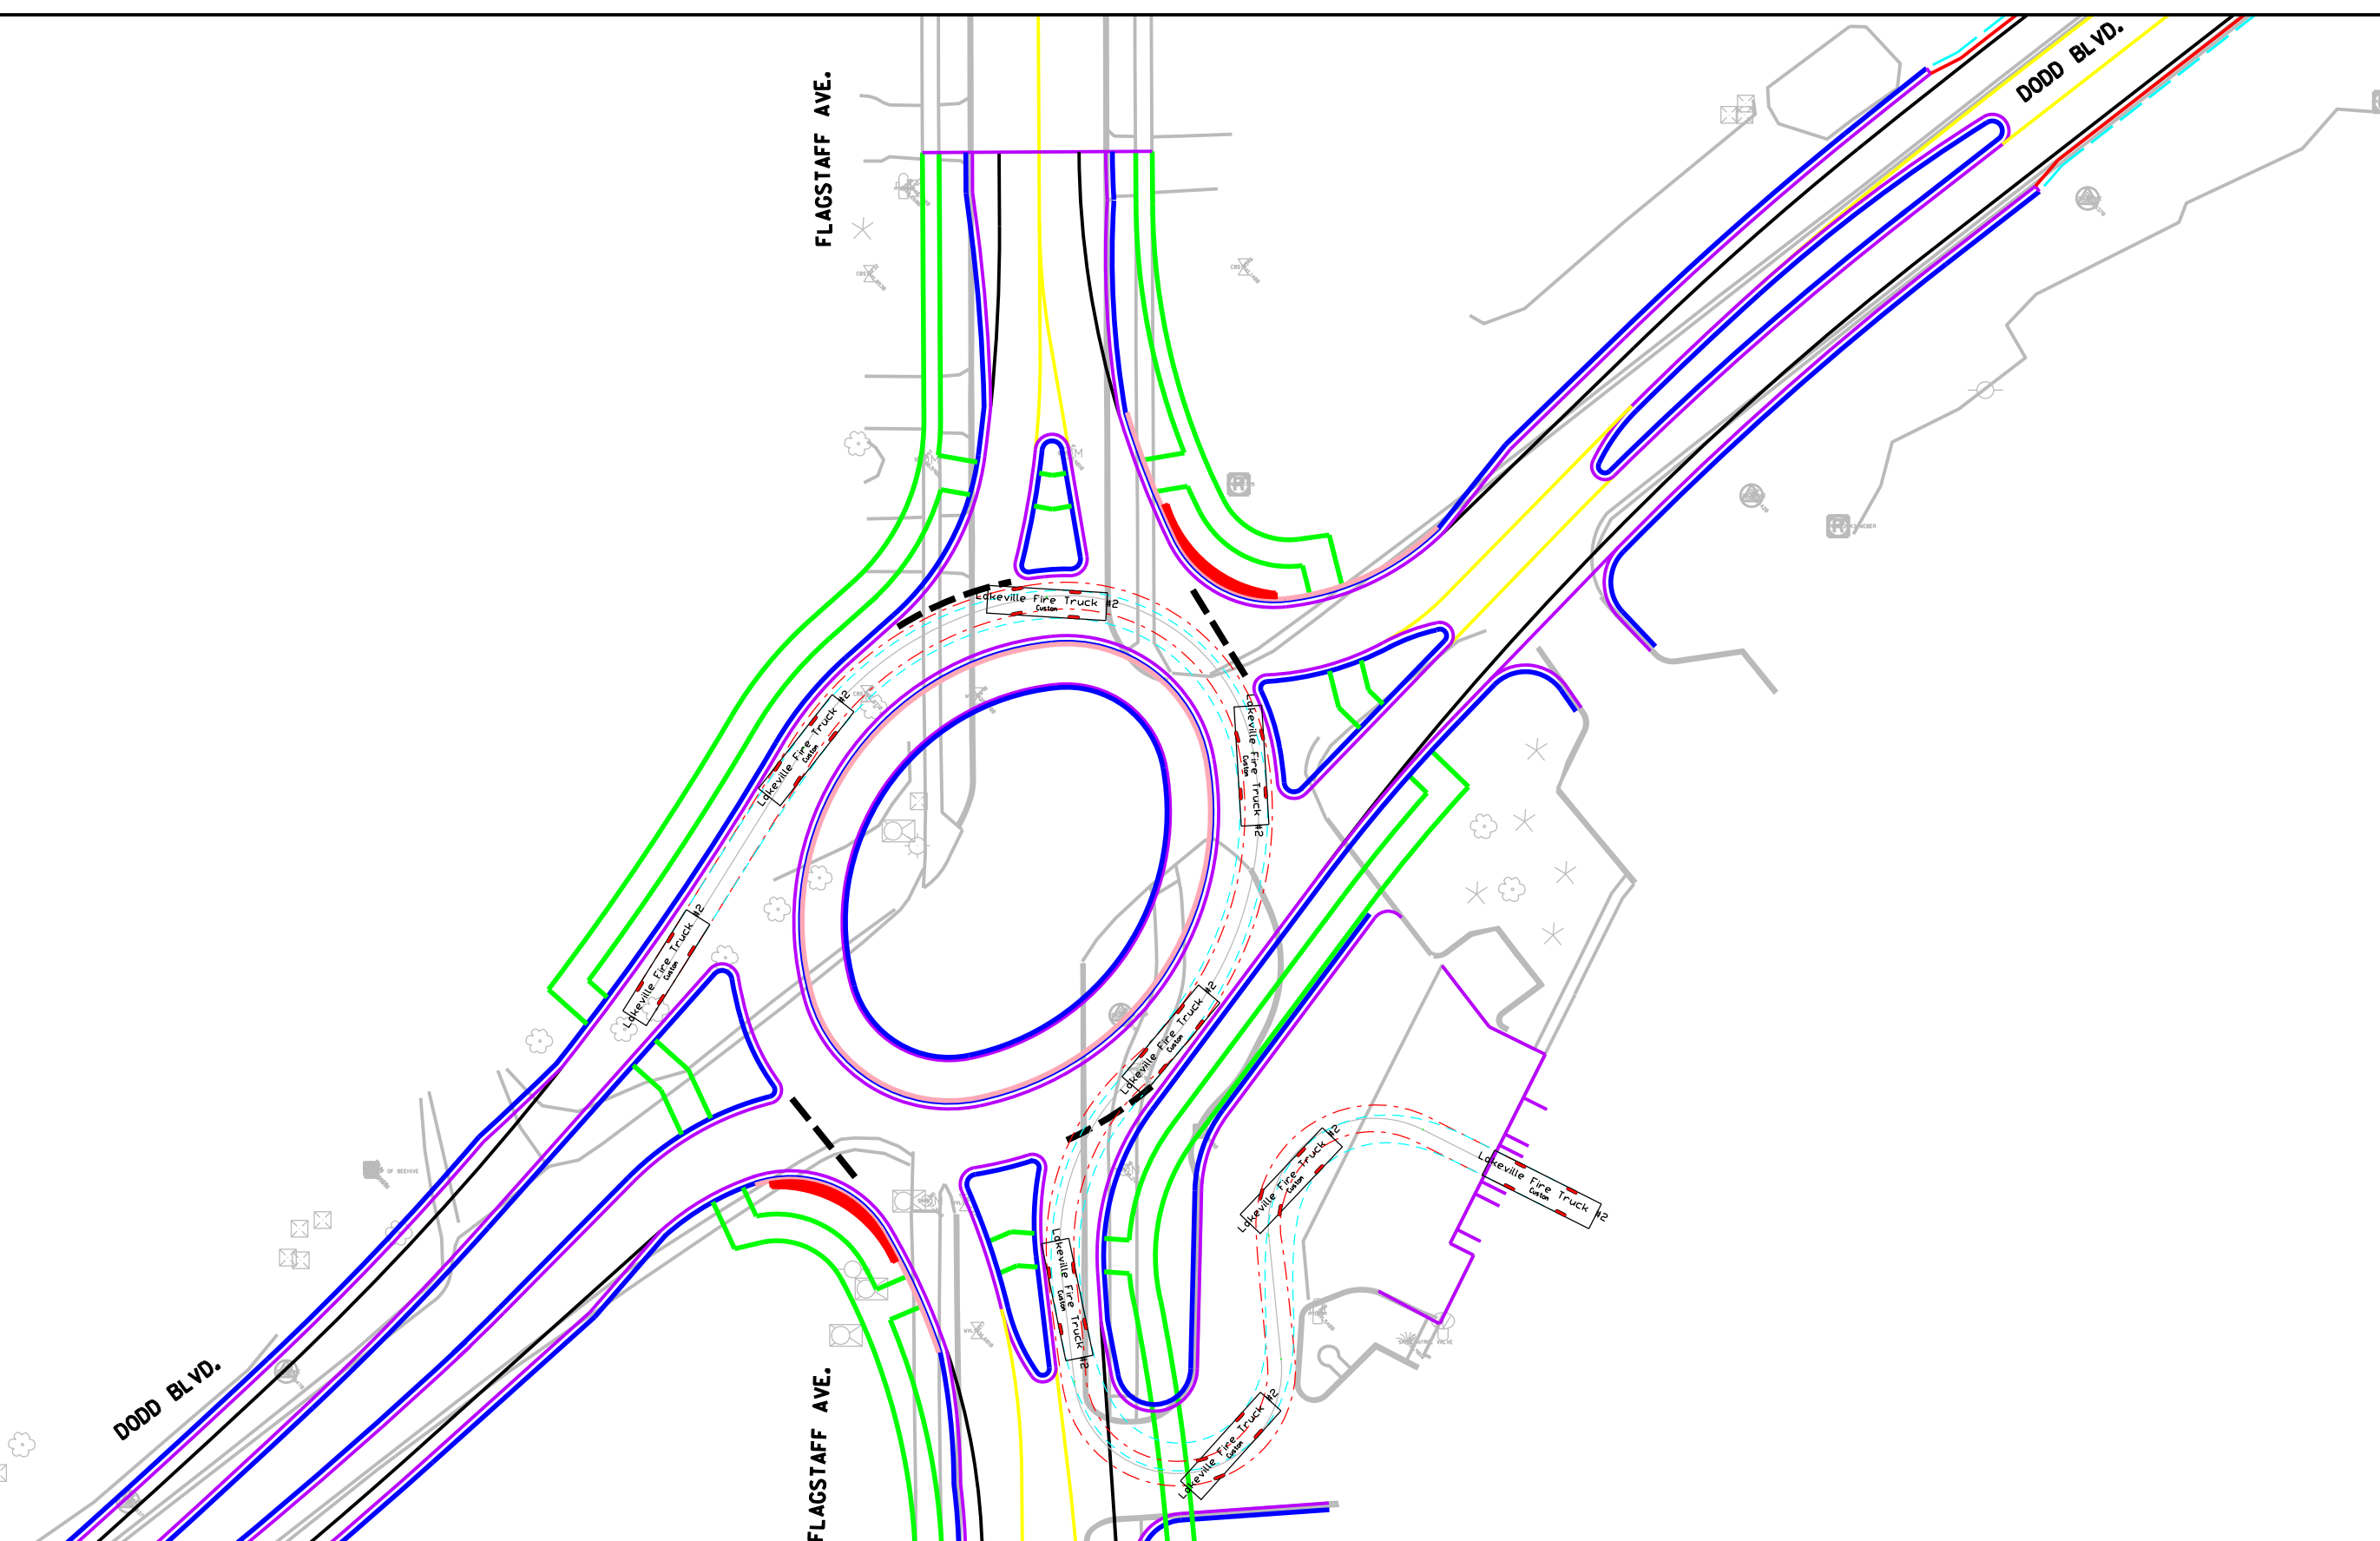

DODD BOULEVARD and FLAGSTAFF AVENUE
LAKEVILLE, MINNESOTA

**ROUNDBOUT CONCEPT
FIRE TRUCK EXIT TO ROUNDBOUT
8-28-17**


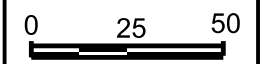


EXHIBIT: 4.2

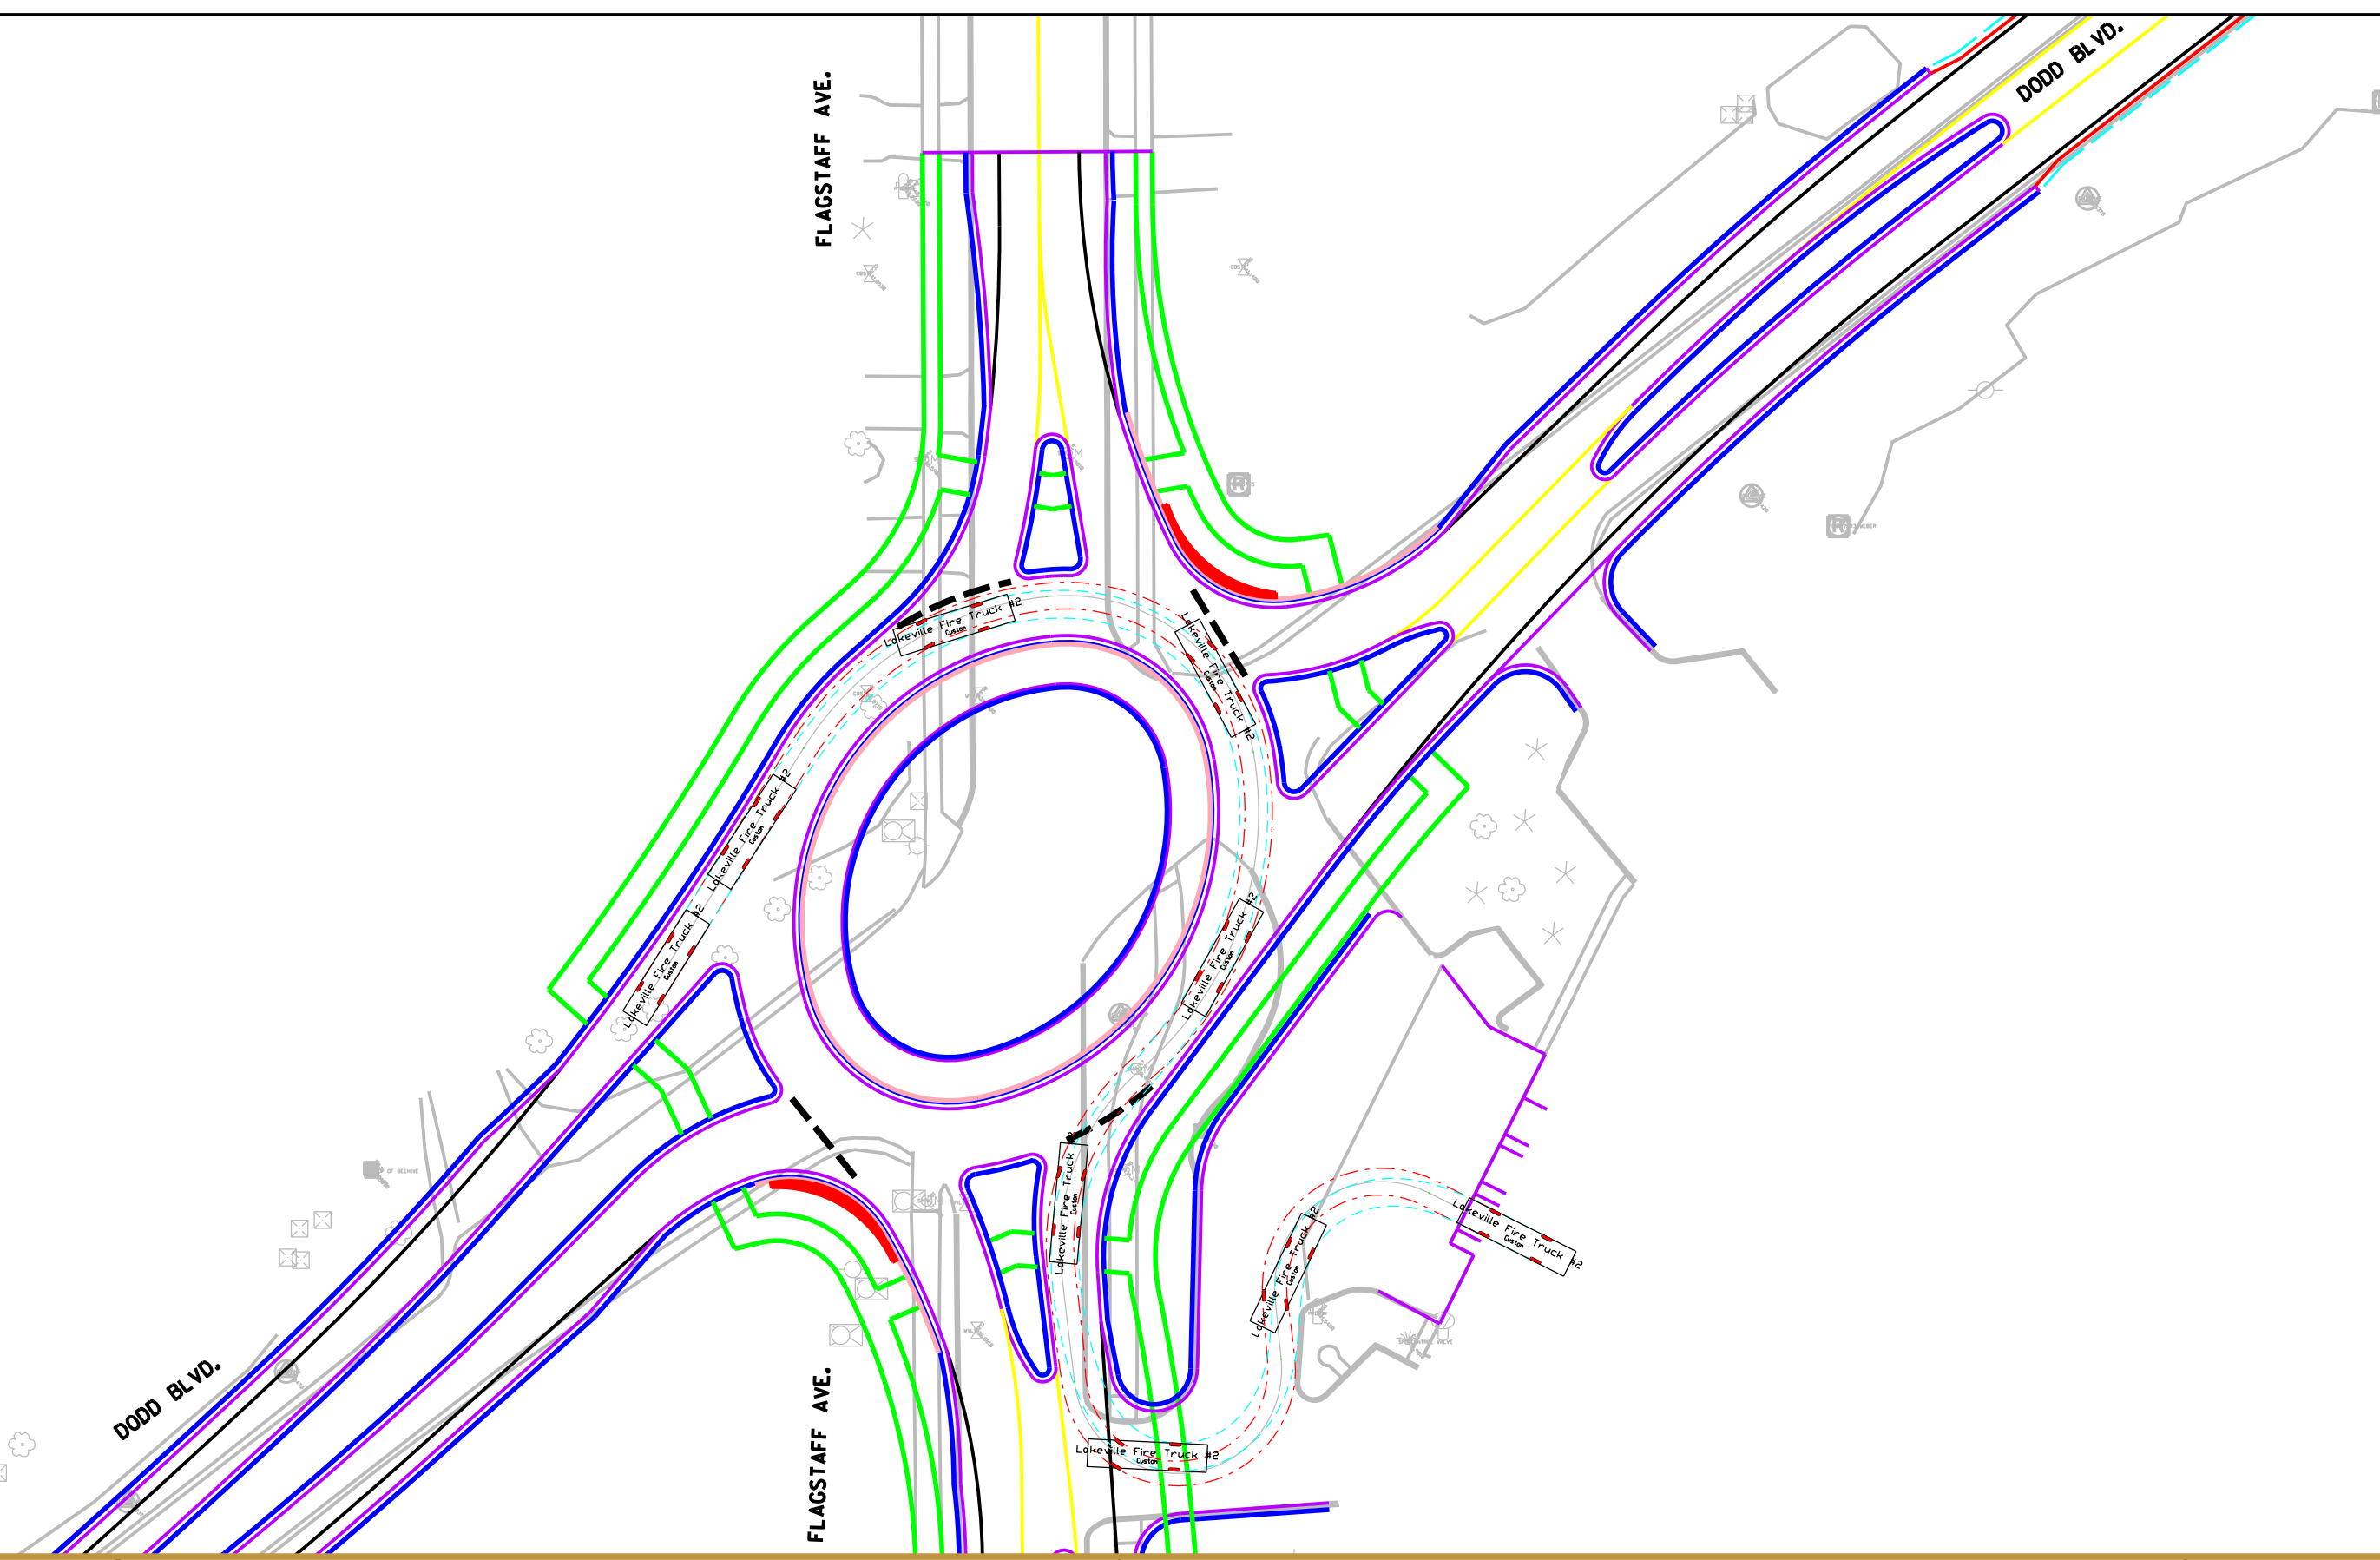


DODD BOULEVARD and FLAGSTAFF AVENUE
LAKEVILLE, MINNESOTA


**ROUNDBOUT CONCEPT
FIRE TRUCK EXIT TO ROUNDBOUT
8-28-17**

0 25 50

EXHIBIT: 4.3

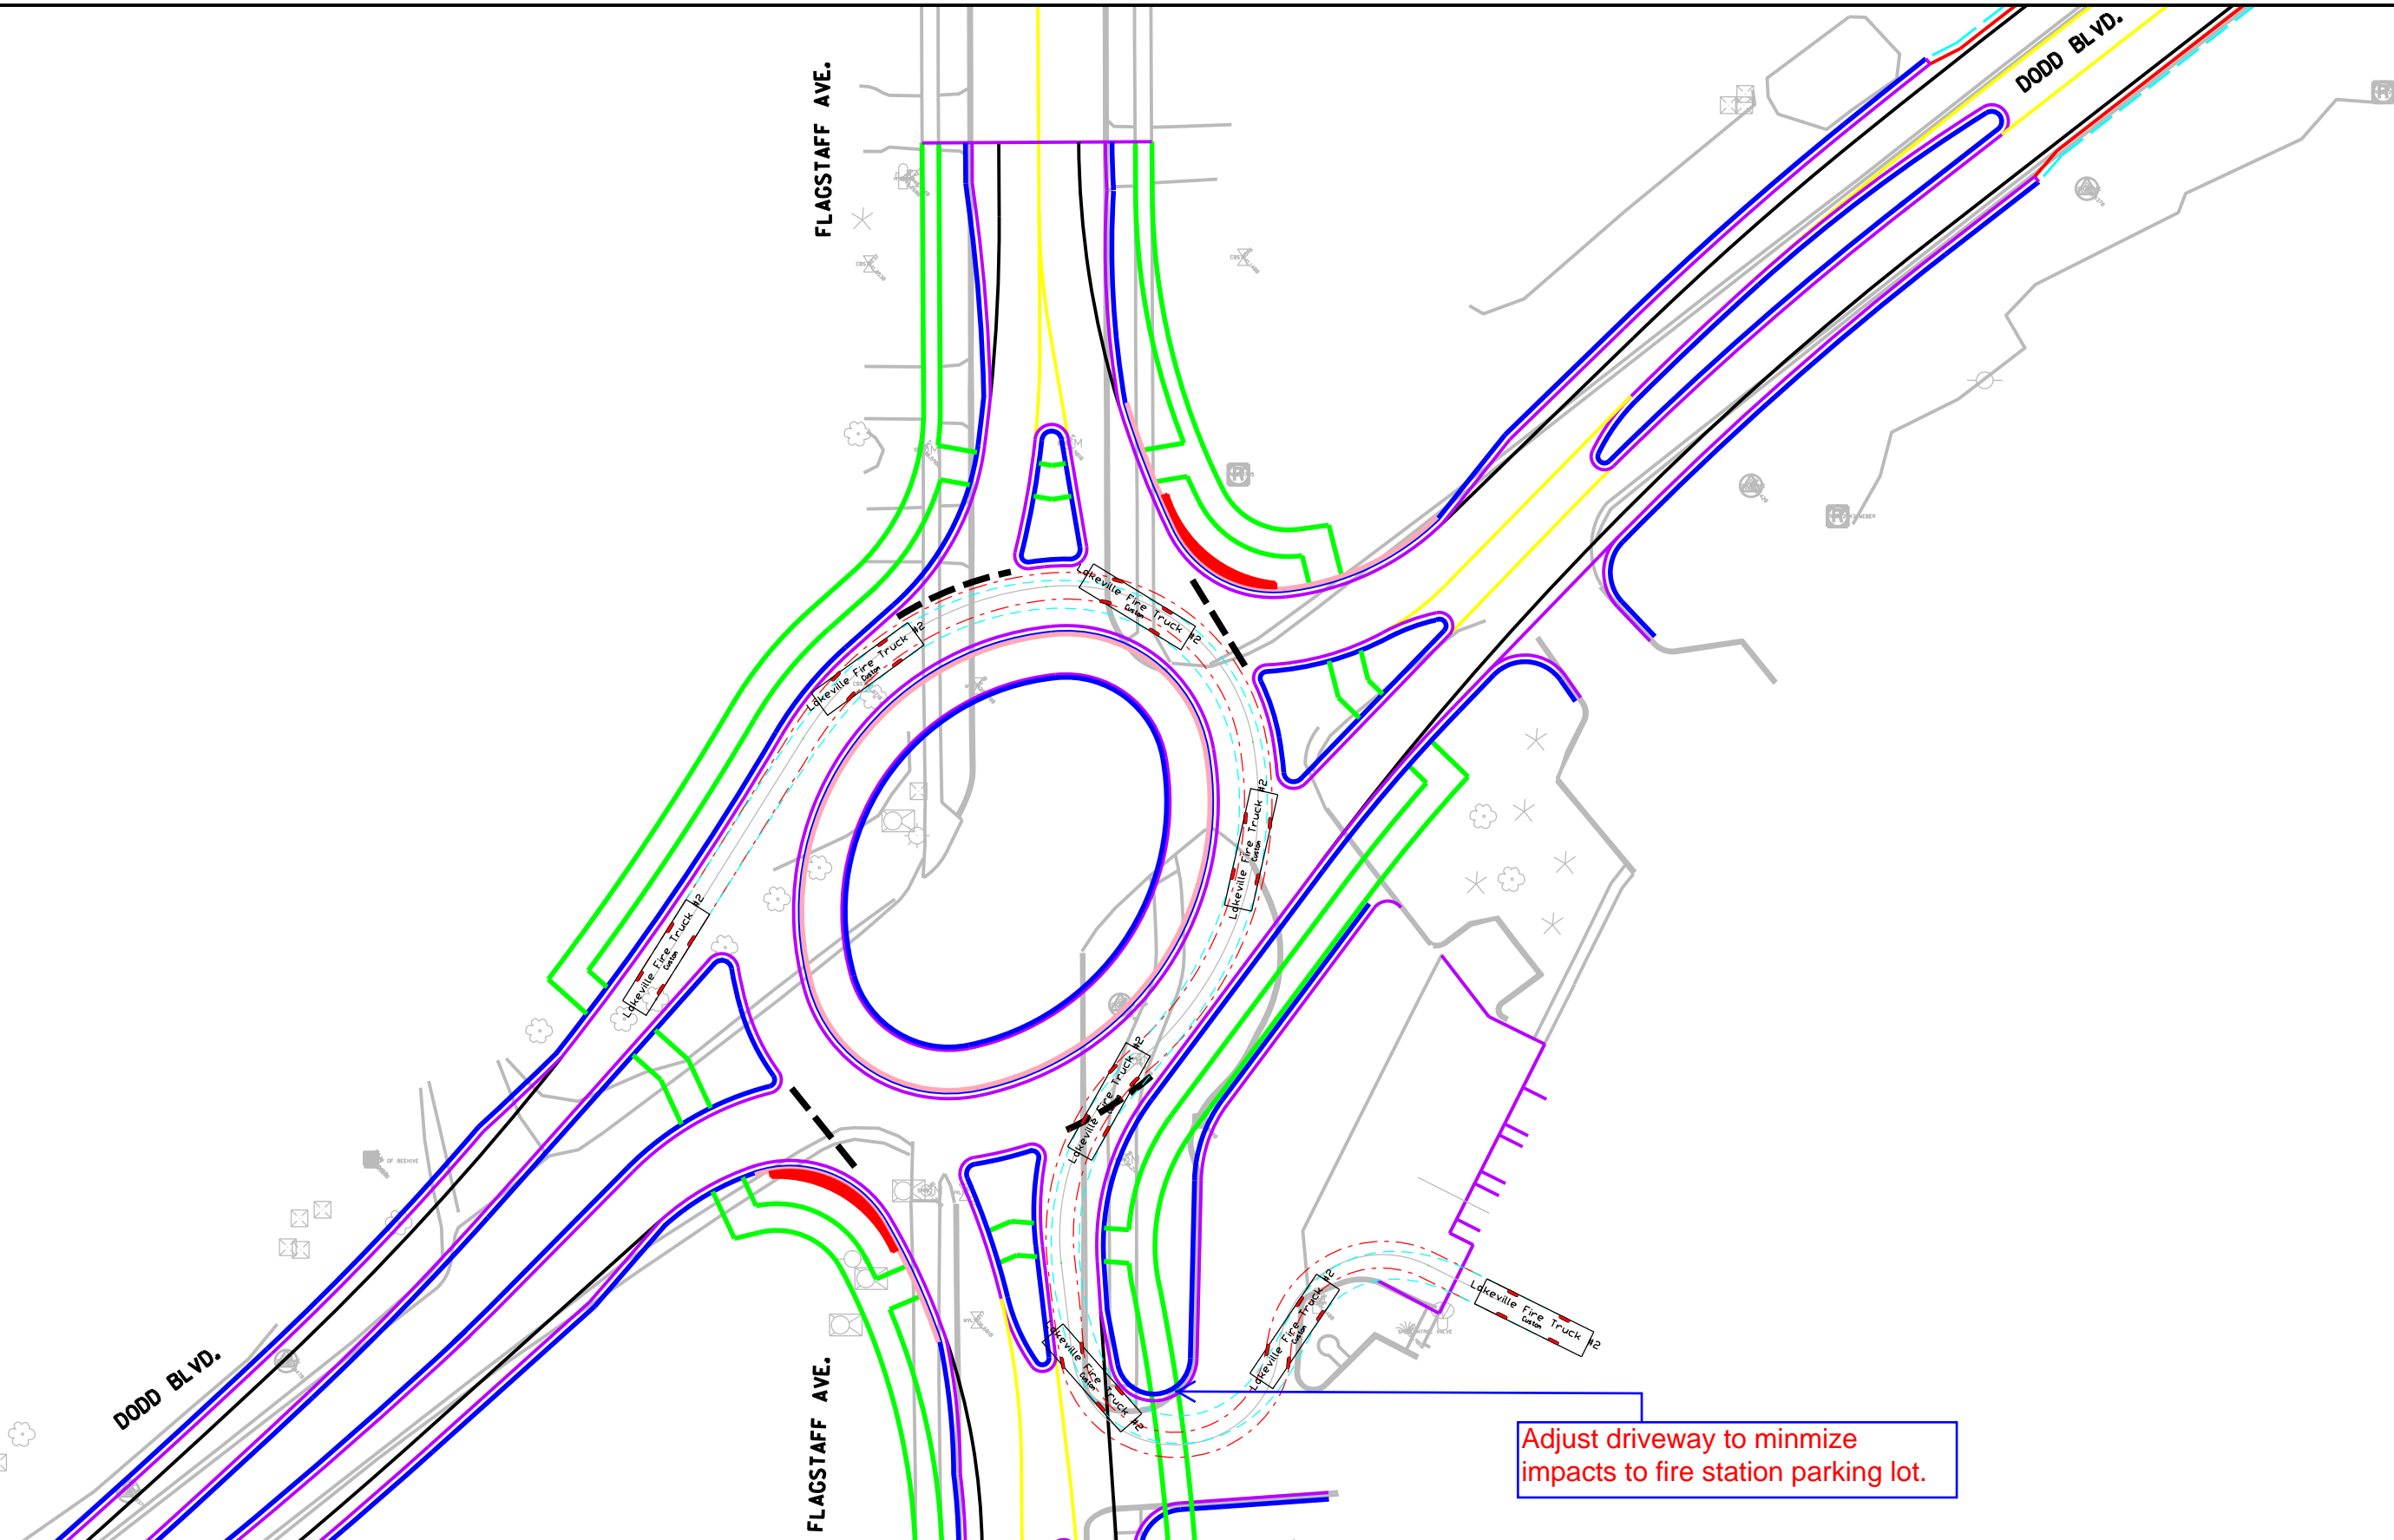

Adjust driveway to minimize impacts to fire station parking lot.

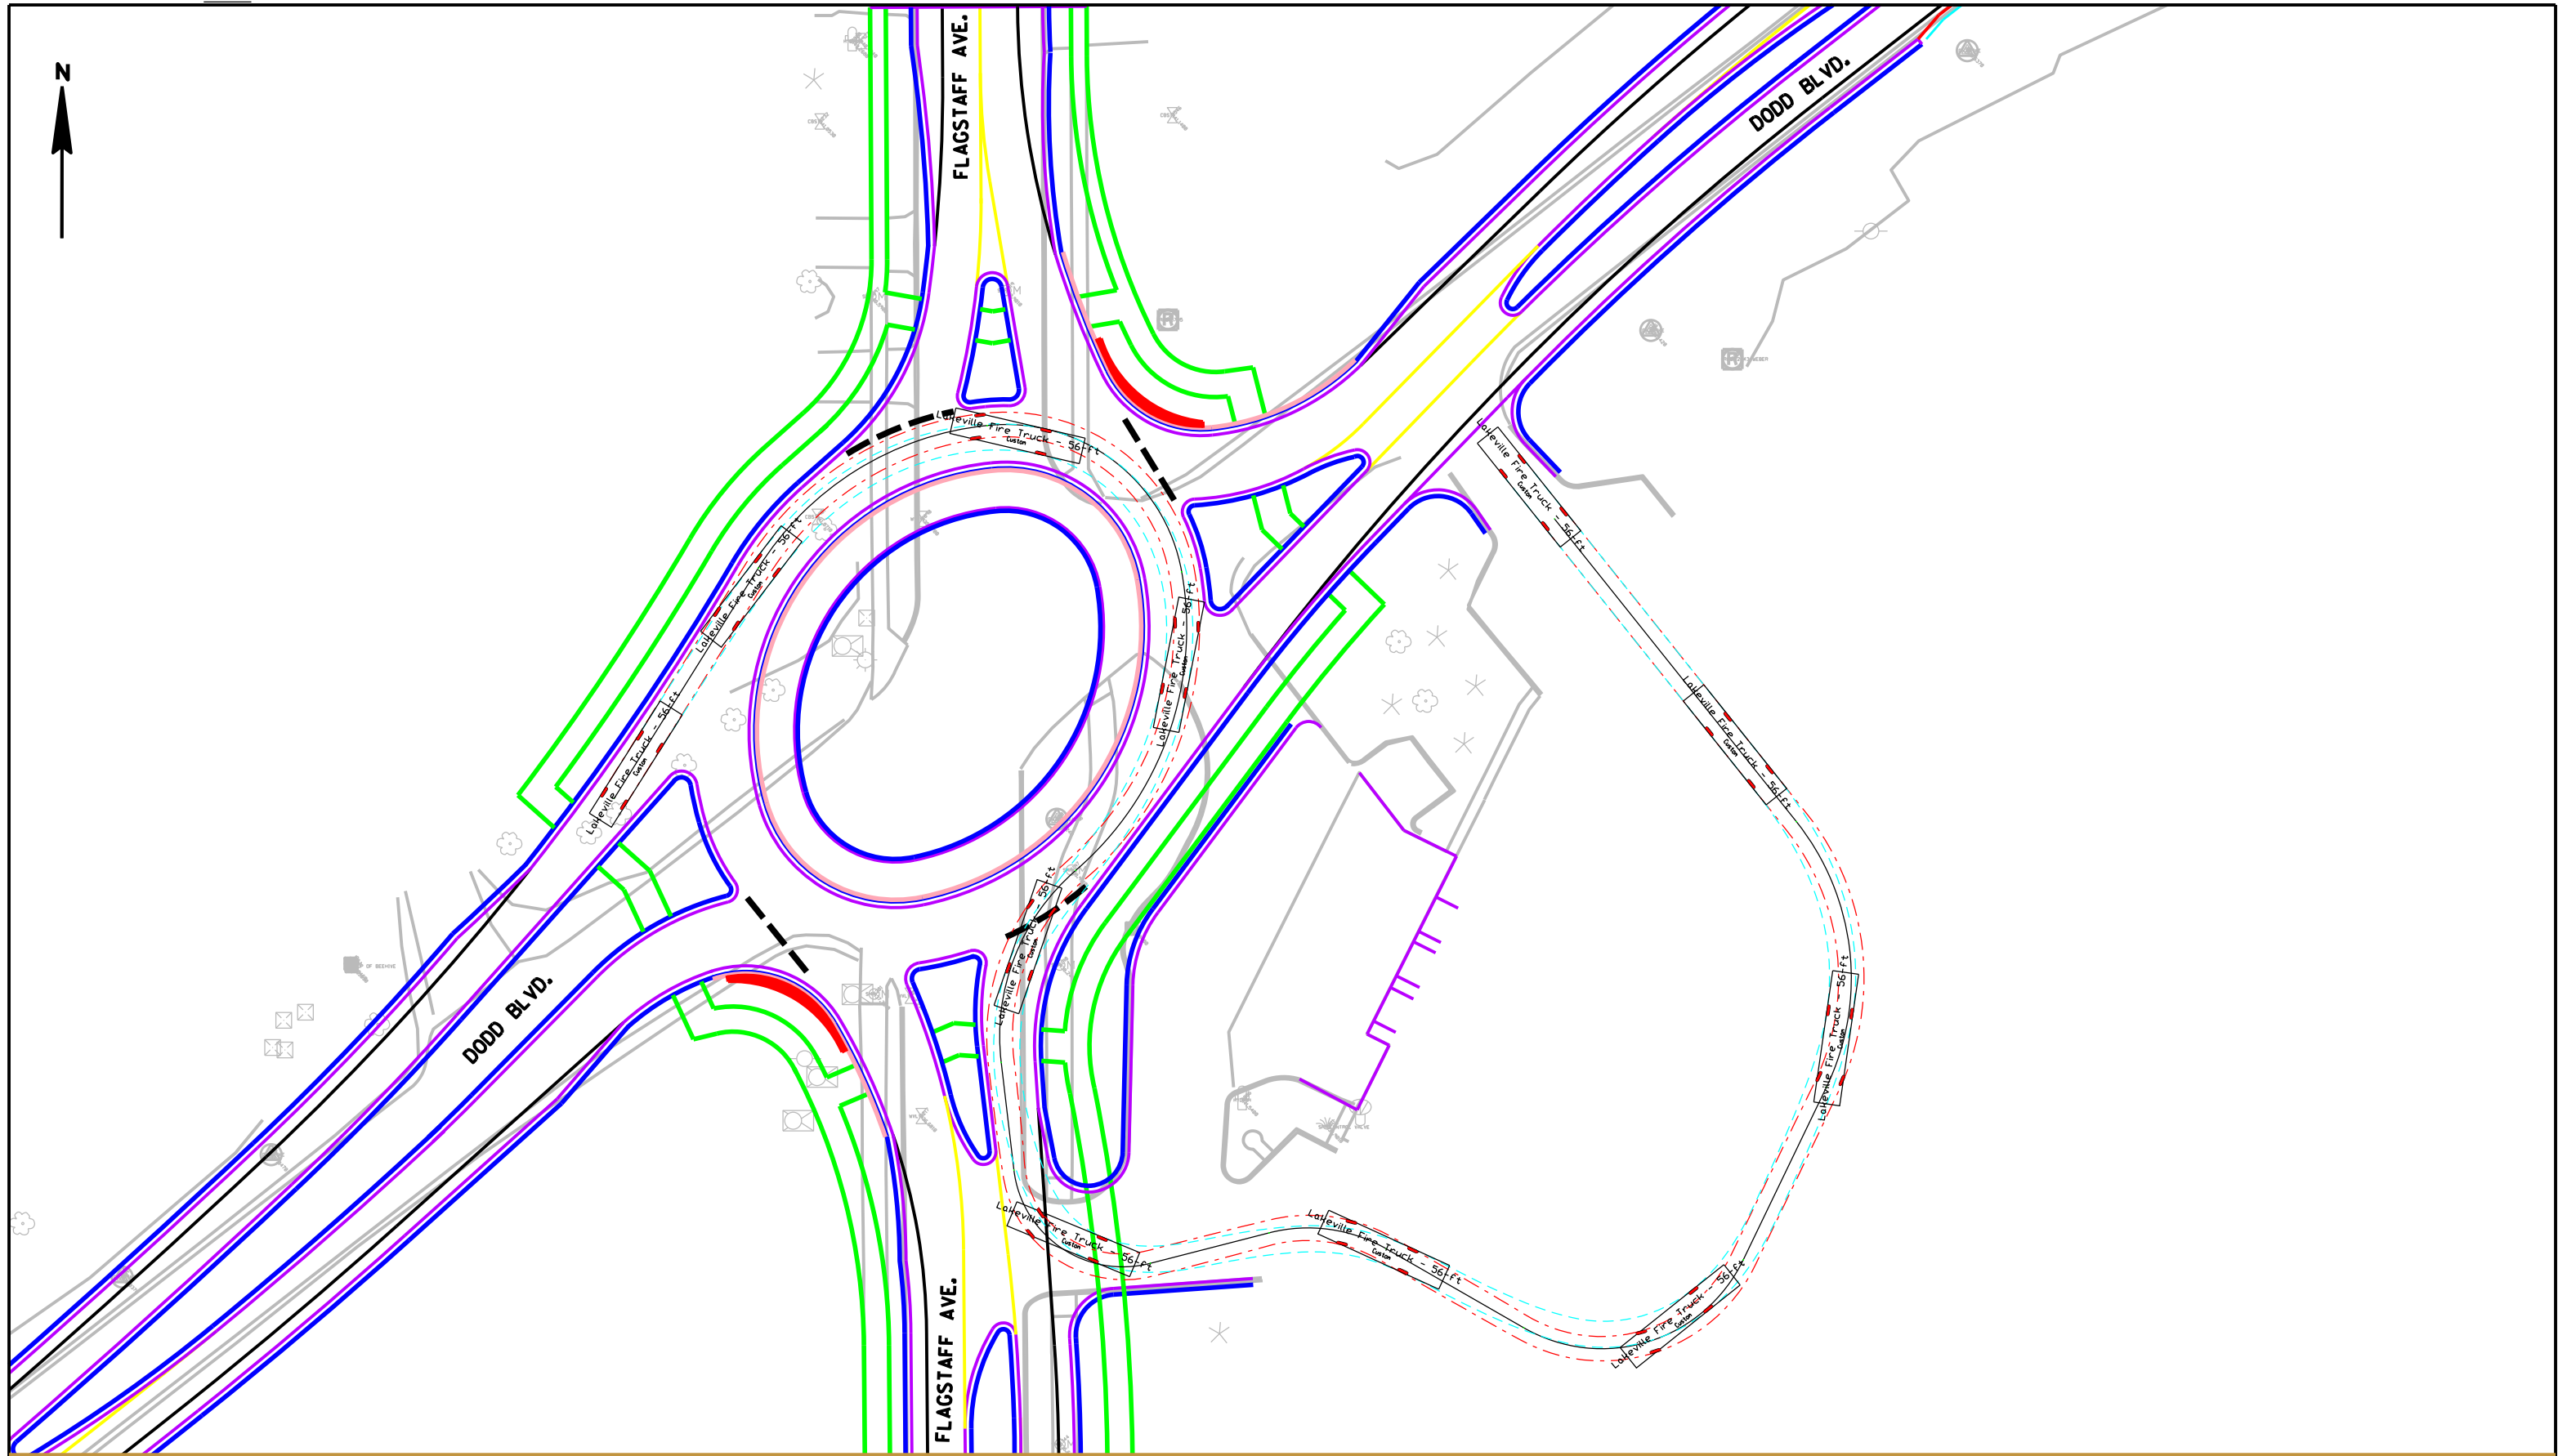

DODD BOULEVARD and FLAGSTAFF AVENUE
LAKEVILLE, MINNESOTA

ROUNDABOUT CONCEPT
56- ft FIRE TRUCK EXIT TO ROUNDABOUT
10-13-17

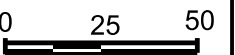


EXHIBIT: 4.5